


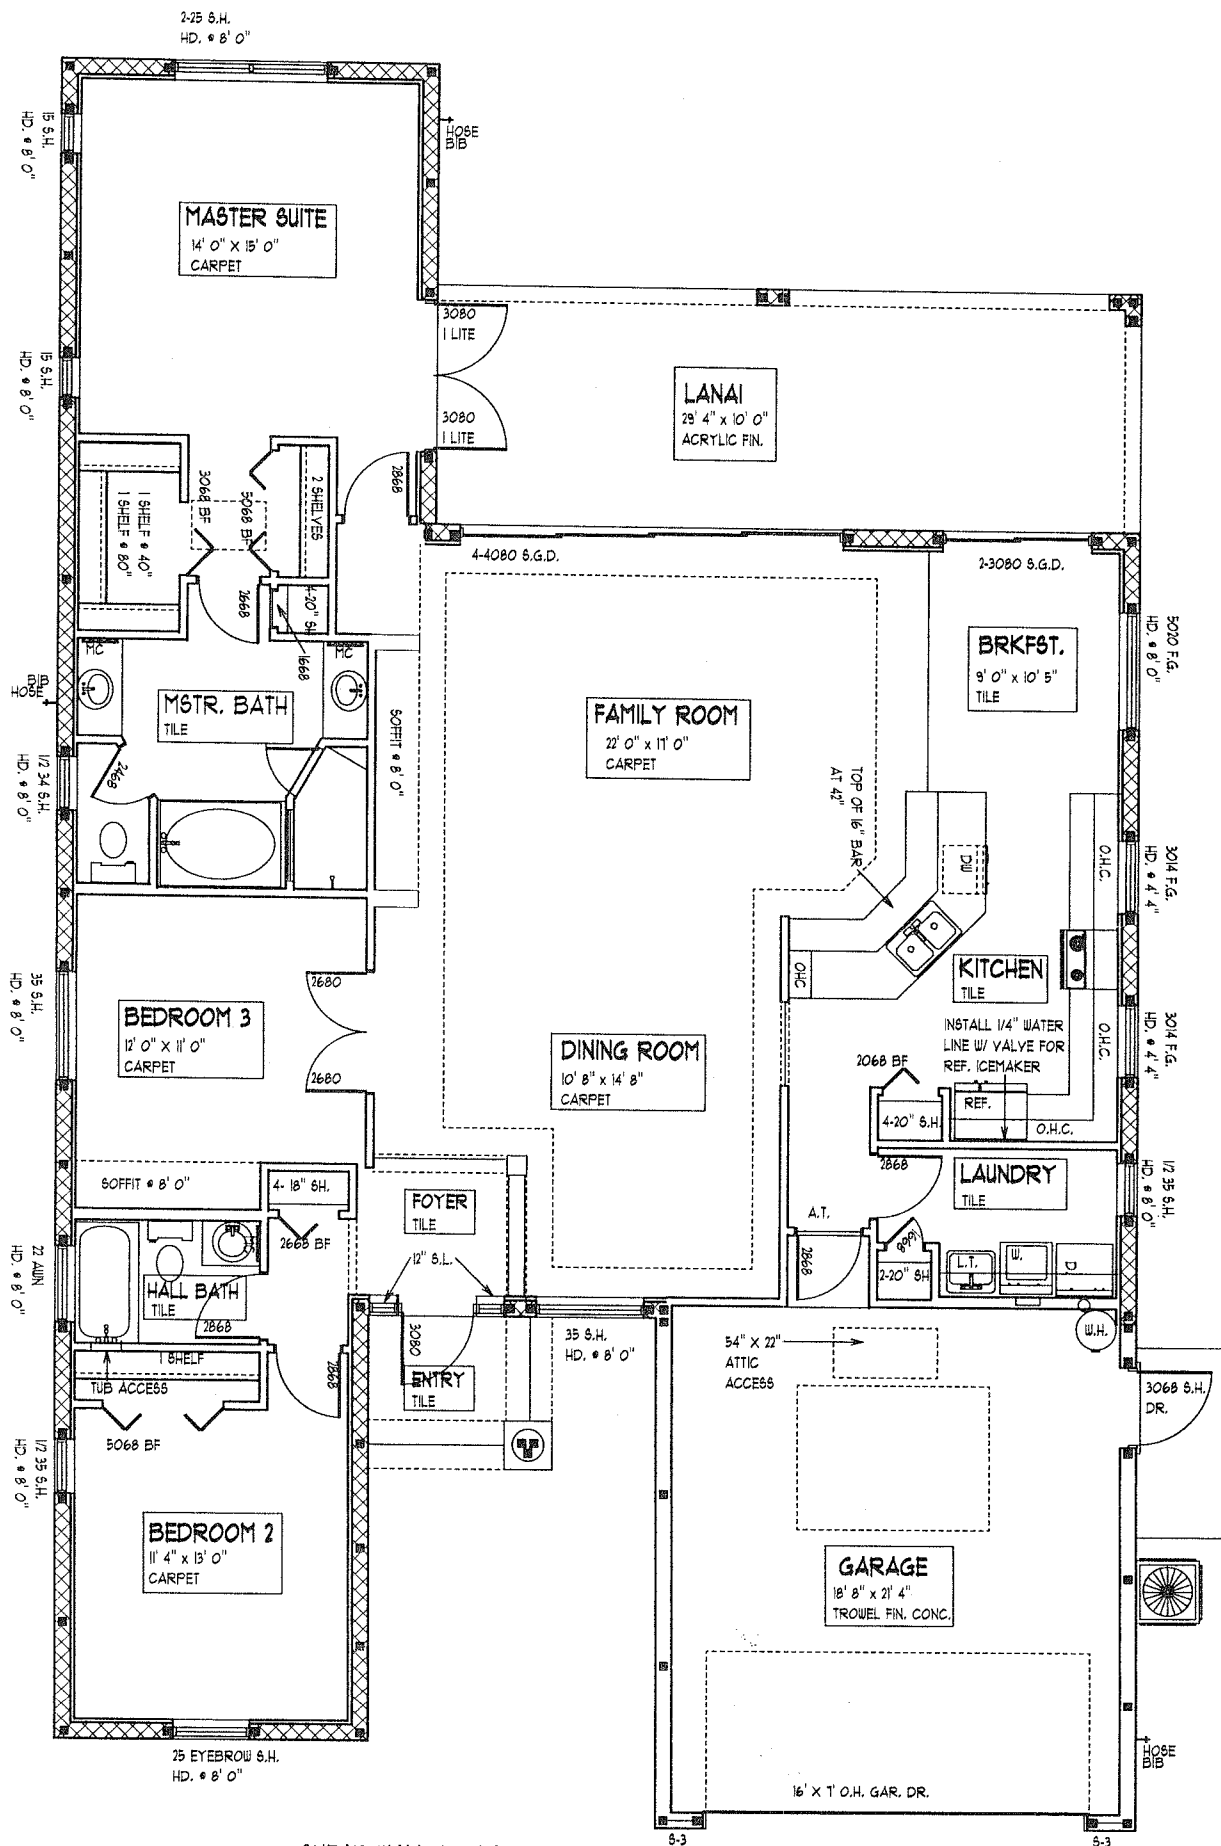

SHEAR WALL TYPES

NOTE: ALL WALLS ARE S-2 UNLESS NOTED OTHERWISE

- S-1** STANDARD (SWS)
2 #5 VERT. BARS IN EACH END WITH ONE HAVING A 10" LEG AT TOP INTO LINTEL, AND ONE INTO FOOTING AT EACH END, FILL CELLS SOLID WITH 3000 P.S.I. CONC.
- S-2** STANDARD (SWS + 50 %)
1 #5 AT EACH END WITH A 10" HOOK AT TOP AND 1 #5 DOWEL. FILL END CELLS WITH 3000 P.S.I. CONC.
- S-3** STANDARD (SWS + F)
SAME AS S-1 BUT ALL CELLS BETWEEN THE TWO VERTICAL CELLS AT EACH END ARE FILLED SOLID WITH 3000 P.S.I. CONC.

SQUARE FOOTAGES

LIVING AREA -	2007 S.F.
GARAGE -	450 S.F.
LANAI -	293 S.F.
ENTRY -	32 S.F.
TOTAL -	2782 S.F.

FLOOR PLAN NOTES

SCALE 1/4" = 1' 0"

MEADOW OAKS 2000

2

DEEB SIGNATURE
HOMES, LTD.

9020 RANCHO DEL RIO
#132
NEW PORT RICHEY, FL. 34655

PLAN DATE

9-12-05
10-26-05

JOB ADDRESS

I HEREBY CERTIFY THAT I HAVE
REVIEWED THE ATTACHED PLANS
AND FOUND THEM TO BE IN
COMPLIANCE WITH CHAPTER 16
OF THE 2004 FLORIDA BUILDING
CODE.


SIGNED _____

R-CAP ASSOCIATES, INC.

9820 DELRAY DR.
NEW PORT RICHEY, FL. 34654
(727) 848-4134

RALPH L. CAPRIOLA, P.E. # 32400

ALL ZONE 3 NAILING

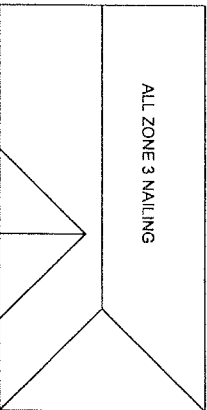

NOTES:

1. STAGGER END JOINTS @ FRAMING MEMBER
2. 1/2" MIN. END JOINTS @ FRAMING MEMBER
3. 1/2" MIN. END JOINTS @ FRAMING MEMBER
4. 1/2" MIN. END JOINTS @ FRAMING MEMBER

ROOF NAILING SCHEDULE:

NAILING ZONES

ZONE 3: 8d RING SHANK NAILS @ 4" O.C. IN FIELD
8d RING SHANK NAILS @ 4" O.C. ON EDGE

ALLOWABLE FASTENERS



A: HOT DIPPERD GALVANIZED COMMON NAILS
B: RING SHANK PLATED NAILS

ROOF DIAPHRAGM NAILING SCHEDULE


TYPICAL

NO SCALE


RIGHT SIDE ELEVATION

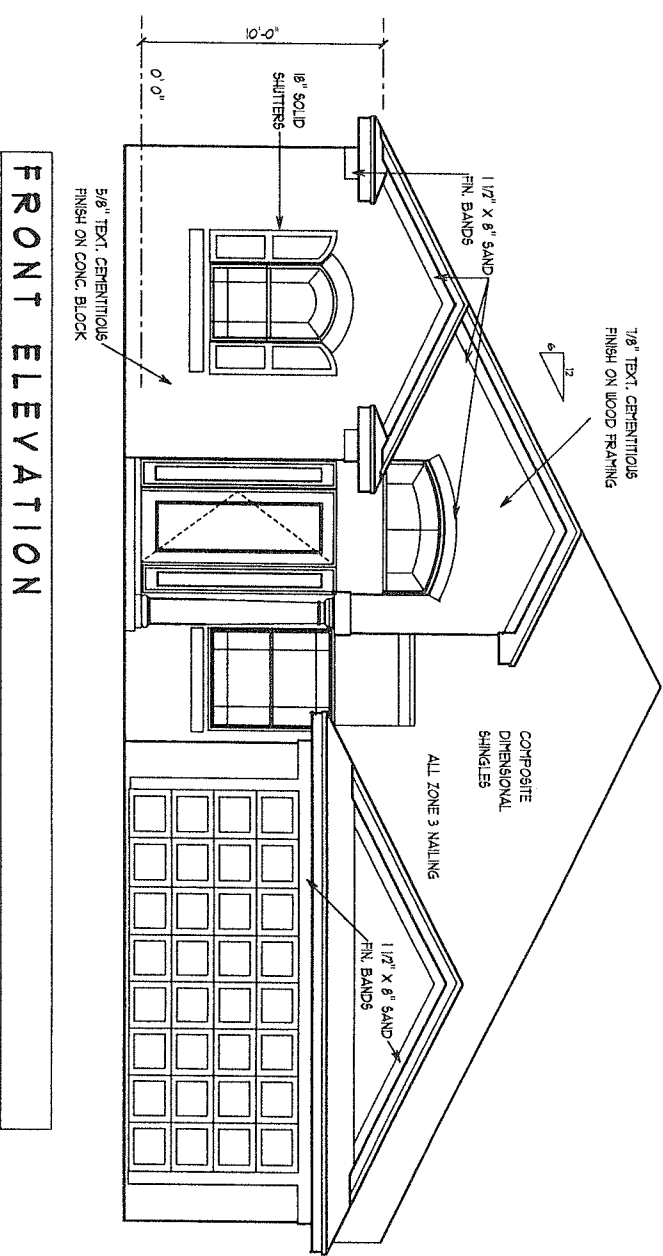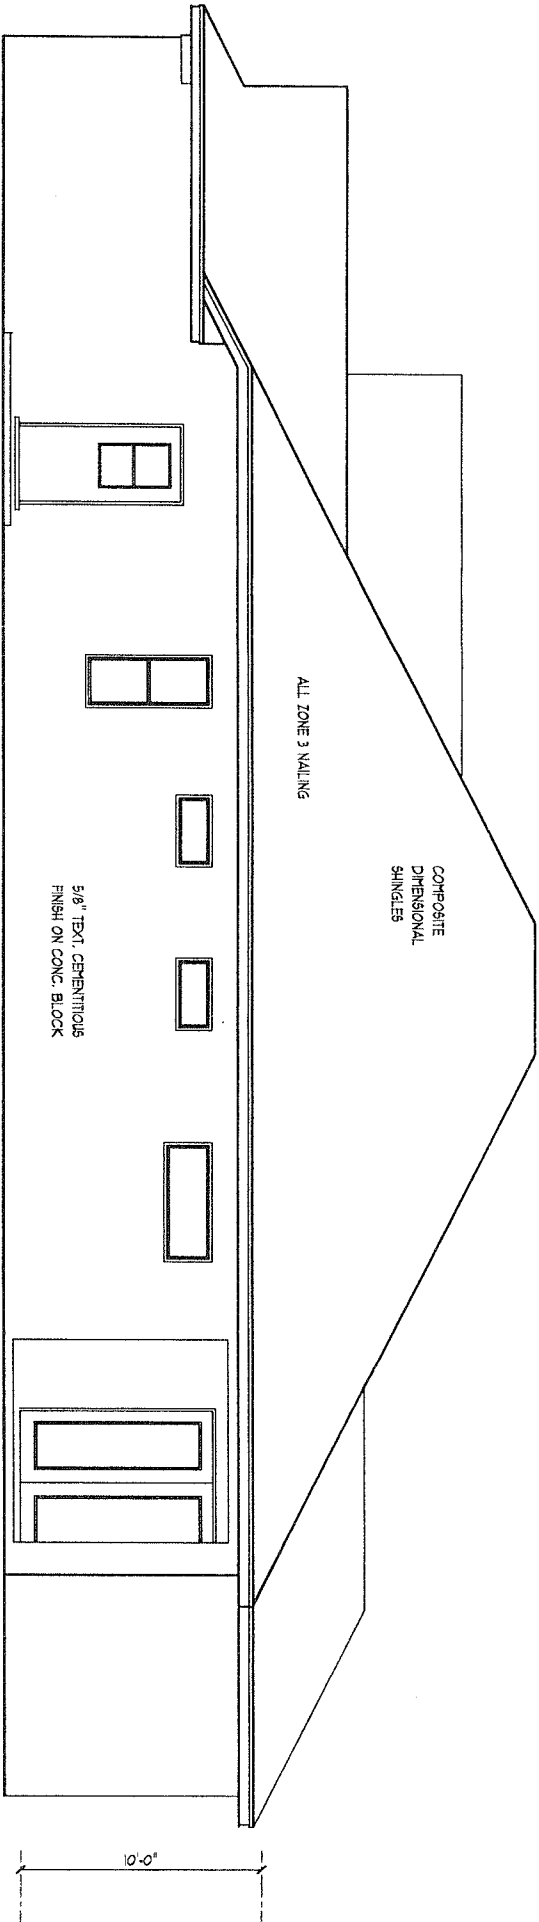

SECTION THRU ENTRY

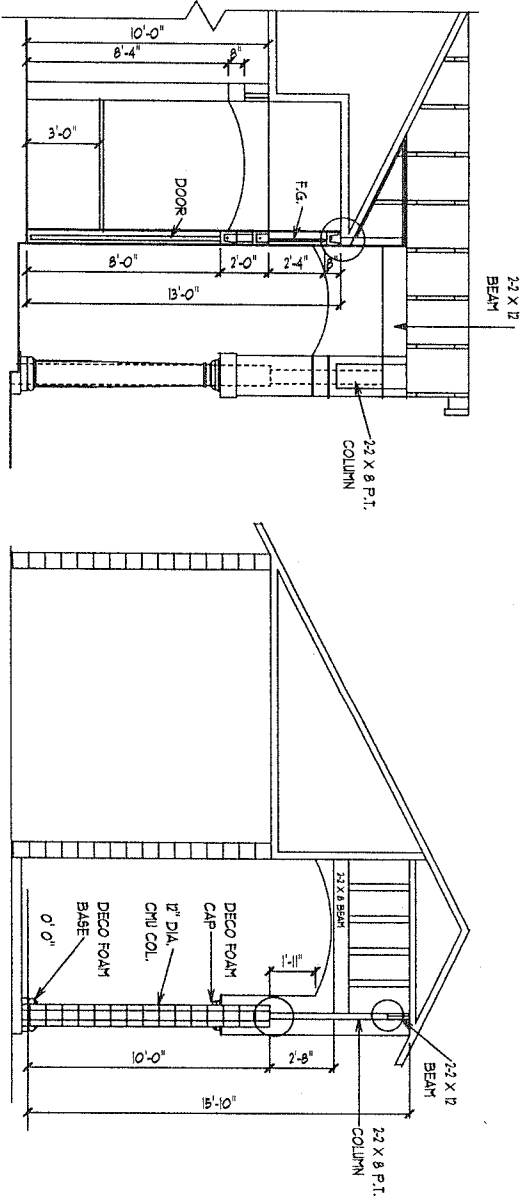

ENTRY TOWER DETAILS

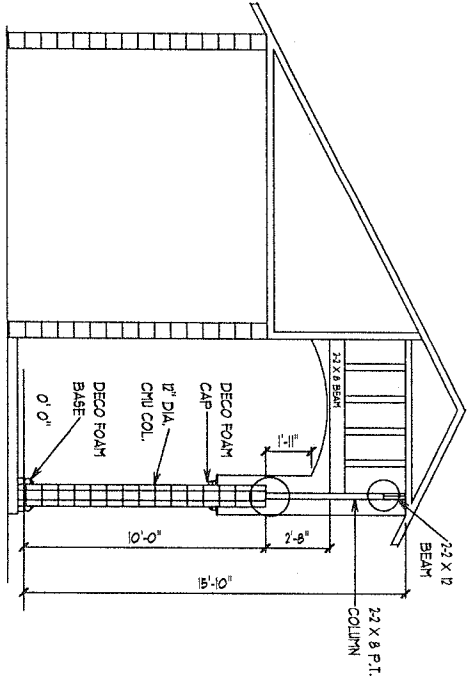

EXTERIOR ELEVATIONS -A

SCALE 1/4" = 1' 0"

MEADOW OAKS 2000

4

DEEB FAMILY HOMES, LTD.

9020 RANCHO DEL RIO
#132
NEW PORT RICHEY, FL. 34655

PLAN DATE

9-12-05

JOB ADDRESS

I HEREBY CERTIFY THAT I HAVE REVIEWED THE ATTACHED PLANS AND FOUND THEM TO BE IN COMPLIANCE WITH CHAPTER 16 OF THE 2001 FLORIDA BUILDING CODE.


SIGNED _____

R-CAP ASSOCIATES, INC.


9820 DELRAY DR.
NEW PORT RICHEY, FL. 34654
(727) 848-4134

RALPH L. CAPRIOLA, P.E. # 32400

REAR ELEVATION

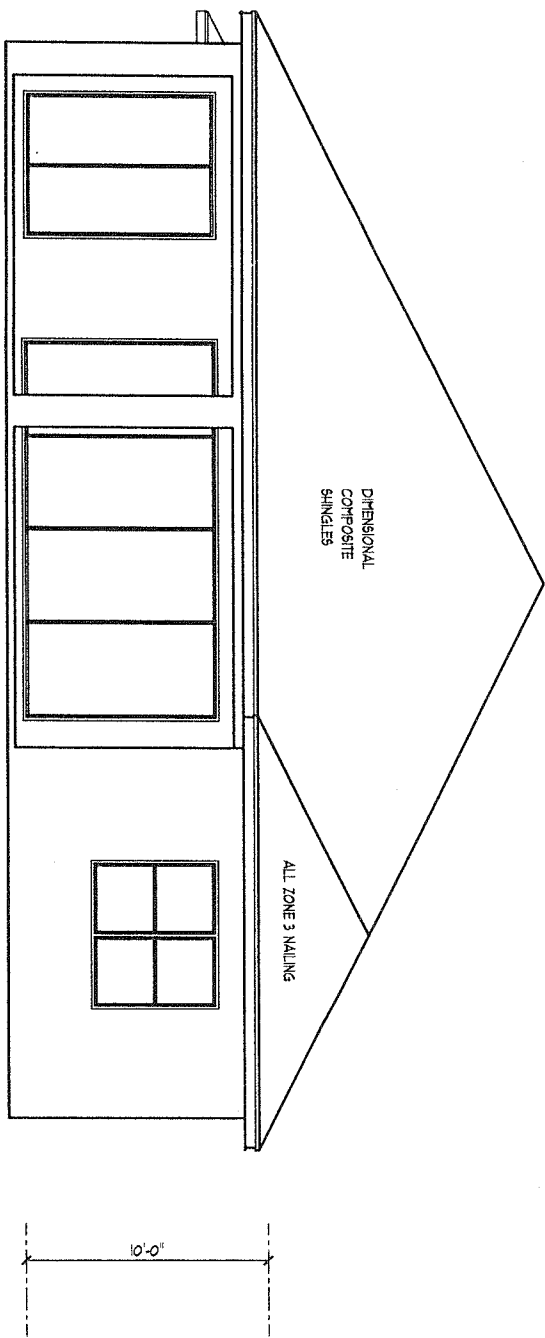

LEFT SIDE ELEVATION

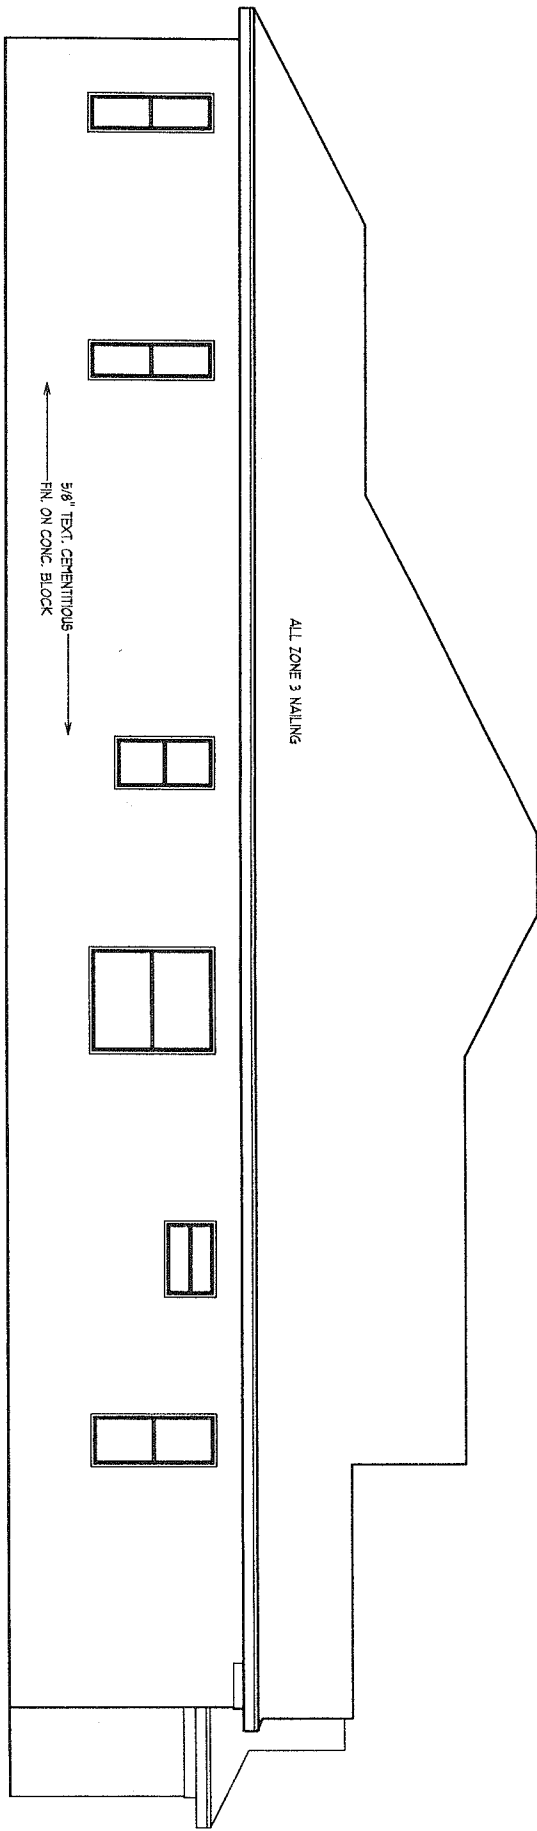

EXTERIOR ELEVATIONS -A

1/4" = 1' 0"

MEADOW OAKS 2000



DEEB FAMILY
HOMES, LTD.

9020 RANCHO DEL RIO
#132
NEW PORT RICHEY, FL. 34655

PLAN DATE

9-12-05

JOB ADDRESS

I HEREBY CERTIFY THAT I HAVE
REVIEWED THE ATTACHED PLANS
AND FOUND THEM TO BE IN
COMPLIANCE WITH CHAPTER 16
OF THE 2001 FLORIDA BUILDING
CODE.

SIGNED _____

R-CAP ASSOCIATES, INC.

9820 DELRAY DR.
NEW PORT RICHEY, FL. 34654
(727) 848-4134

RALPH L. CAPRIOLA, P.E. # 32400