



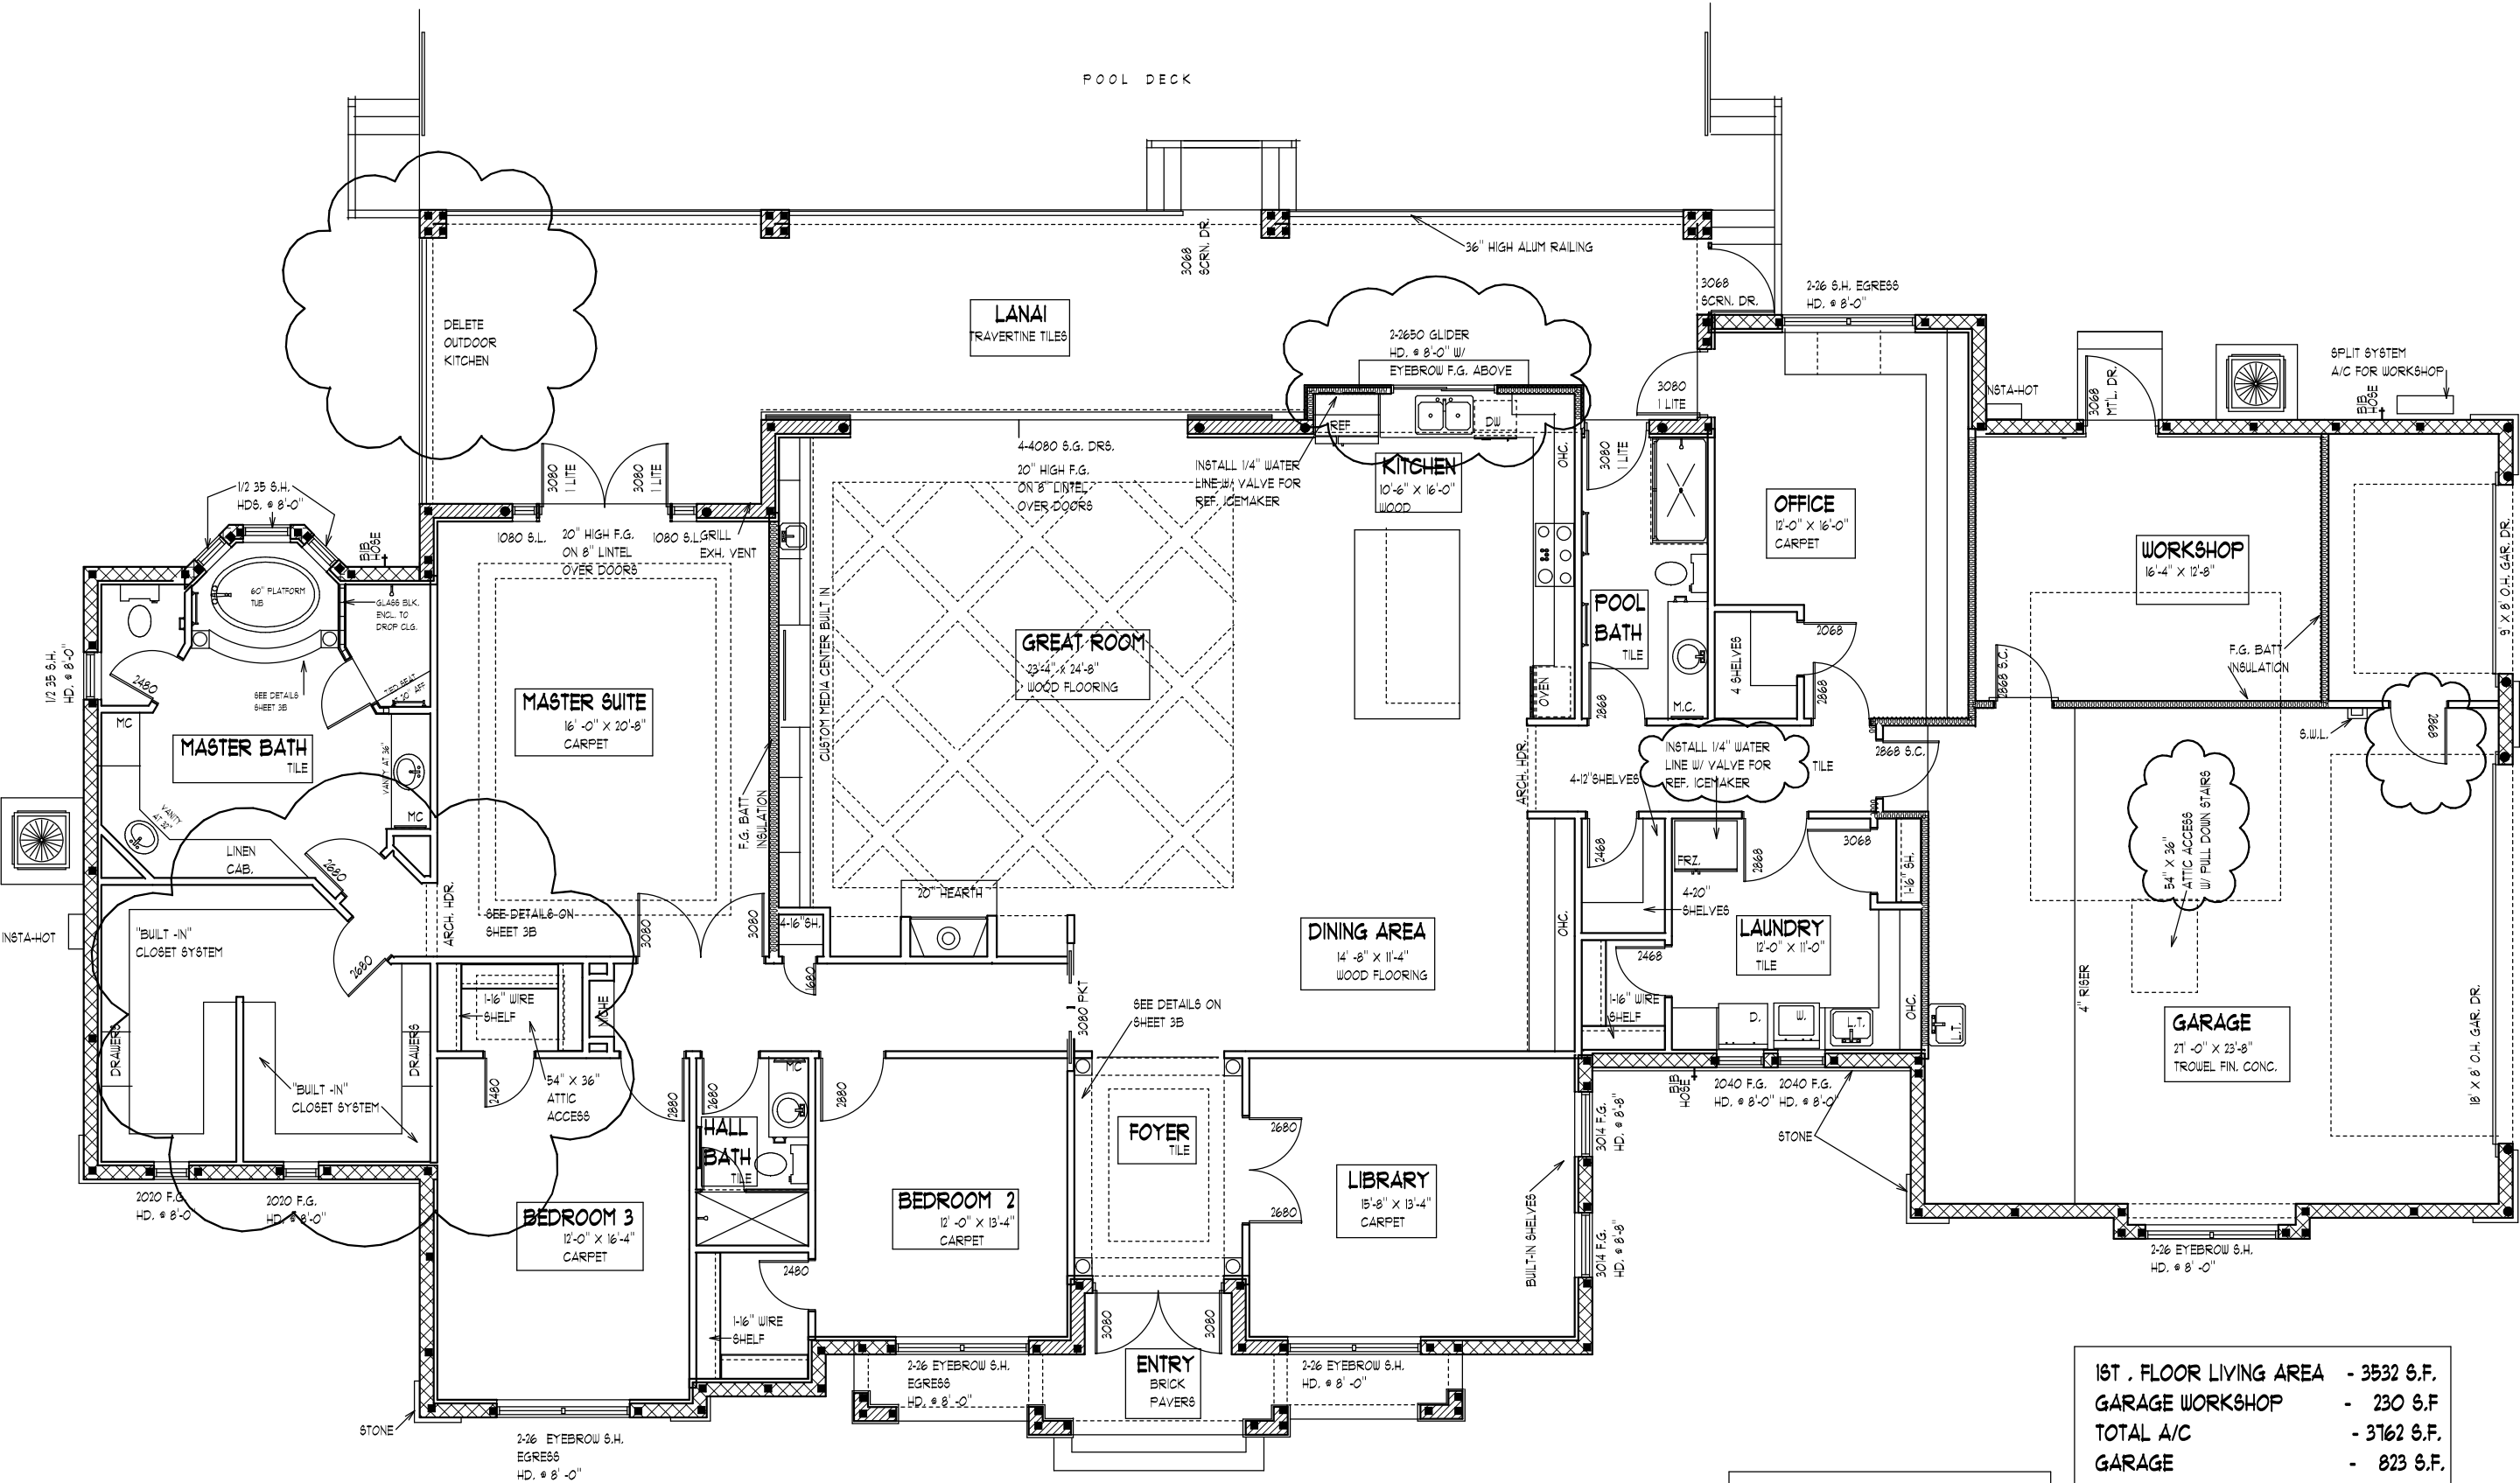

1ST . FLOOR LIVING AREA	- 3532 S.F.
GARAGE WORKSHOP	- 230 S.F.
TOTAL A/C	- 3762 S.F.
GARAGE	- 823 S.F.
LANAI	- 655 S.F.
ENTRY	- 121 S.F.
TOTAL UNDER ROOF	- 5361 S.F.

 

A.E.C.S. # 15006

ALLEN ENGINEERING &
CONSTRUCTION SERVICES
RICH ALLEN PROFESSIONAL ENGINEER
P.E. # 56920 C.A. # 9542

P.O. BOX 351
NEW PORT RICHEY, FL. 34656
727-842-6100
richallenpe@gmail.com

I HEREBY CERTIFY THAT I HAVE
PERFORMED THE ATTACHED DESIGN
TO COMPLY WITH THE MINIMUM
WIND LOADS AND IT IS IN COMPLIANCE
WITH SECT. 301 OF THE 2010 FLORIDA
RESIDENTIAL BUILDING CODE
SEALED FOR STRUCTURE ONLY

SIGNED
RICHARD E. ALLEN P.E. #56920

MINIERI RESIDENCE
LOT 129 AUTUMN WOODS
UNIT II
TARPON SPRINGS, FL.


PLAN DATE	11-10-14	02-24-15
11-10-14	02-24-15	03-10-15
11-20-14	03-10-15	03-30-15
11-26-14	03-30-15	04-17-15
1-5-15	04-17-15	06-10-15
1-15-15	06-10-15	06-22-15

DEEB FAMILY
HOMES, LTD.
9400 RIVER CROSSING BLD.
NEW PORT RICHEY, FL. 34655

2

SCALE 1/8" = 1'-0"

FIRST FLOOR NOTES

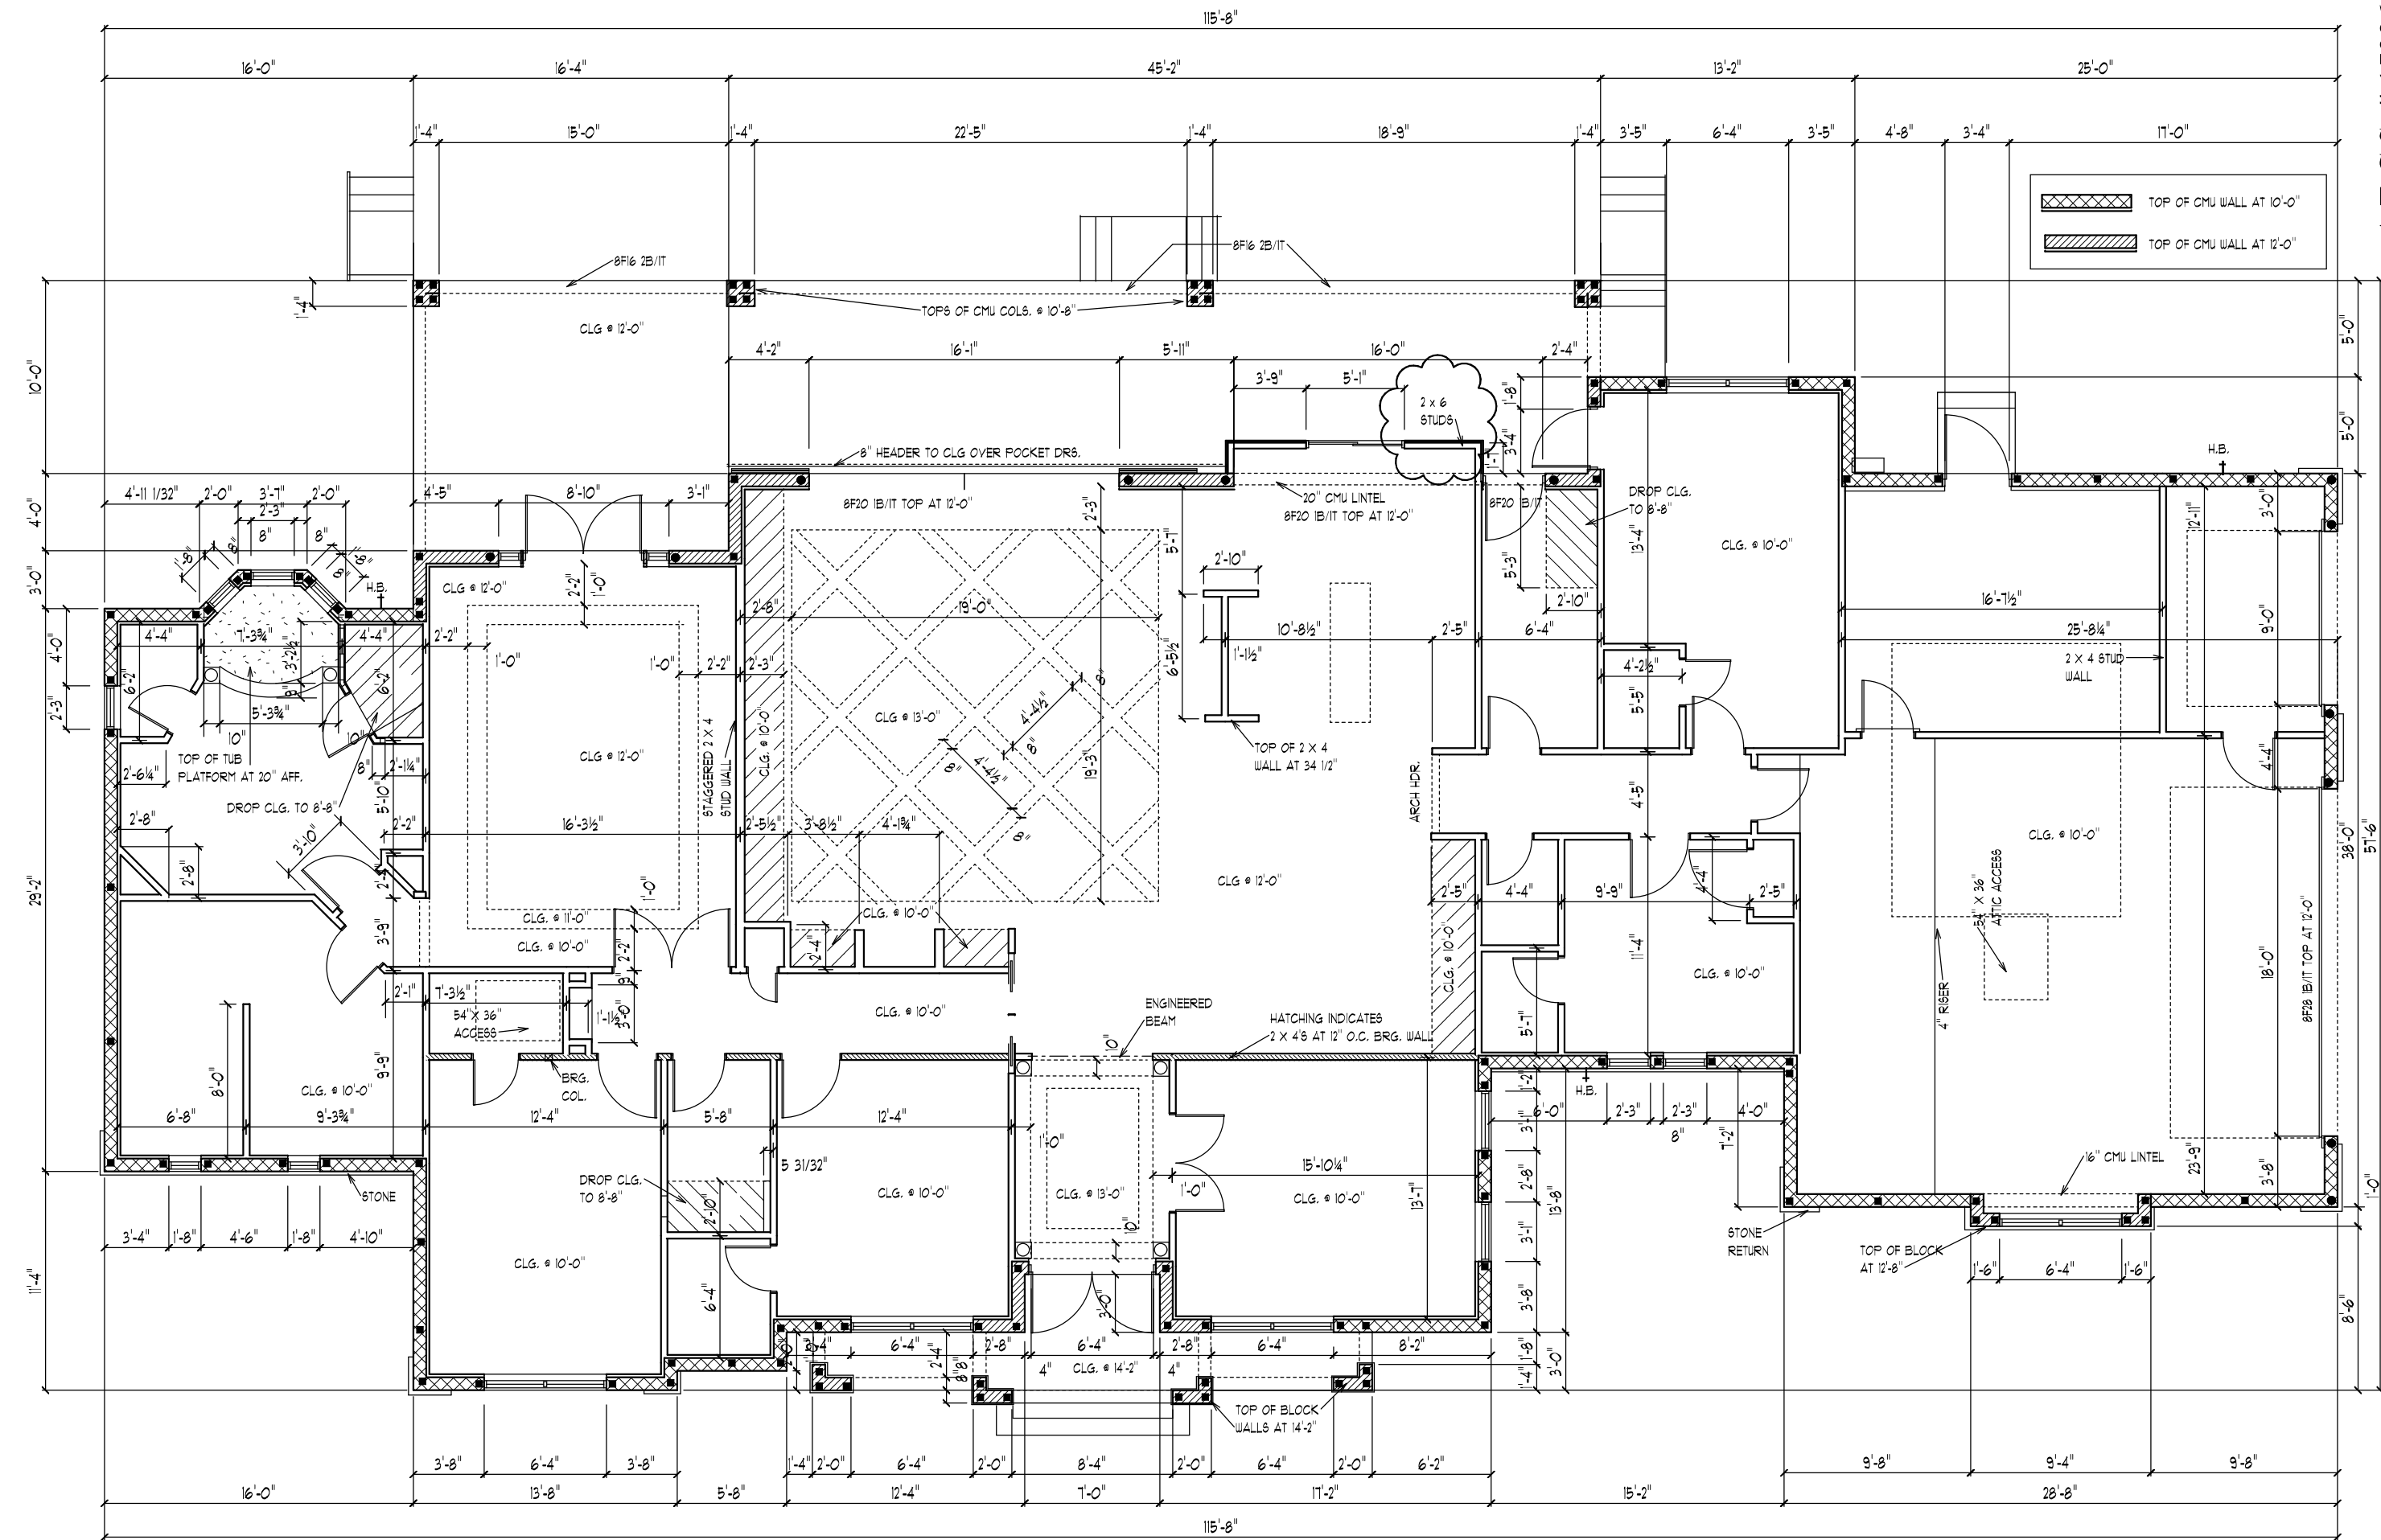

DIMENSION PLAN

SCALE 1/8" = 1'-0"

PLAN DATE
11-10-14
11-20-14
11-26-14
1-5-15
1-15-15
06-22-15

**DEEB FAMILY
HOMES, LTD.**

9400 RIVER CROSSING BLD.
NEW PORT RICHEY, FL. 34655

9400 RIVER CROSSING BLD.
NEW PORT RICHEY, FL. 34655

**LOT 129 AUTUMN WOODS
UNIT II
TARPON SPRINGS, FL.**

UNIT II

UNIT II

**ONLY AT
TARPON SPRINGS, FL.**

I HEREBY CERTIFY THAT I HAVE
PERFORMED THE ATTACHED DESIGN
TO COMPLY WITH 145 MPH ULTIMATE
WIND LOADS AND IT IS IN COMPLIANCE
WITH SECT. 301 OF THE 2010 FLORIDA
RESIDENTIAL BUILDING CODE
SEALED FOR STRUCTURE ONLY

01/21/20

SIGNED _____

SIGNED _____

A.E.C.S. # 15006

ALLEN ENGINEERING &

CONSTRUCTION SERVICES

CONSTRUCTION SERVICES
RICH ALLEN PROFESSIONAL ENGINEER


RICH ALLEN PROFESSOR
P.E. # 56920 C.A. # 9542

P.O. BOX 351


NEW PORT RICHEY, FL. 34656

727-842-6100

richallenpe@gmail.com

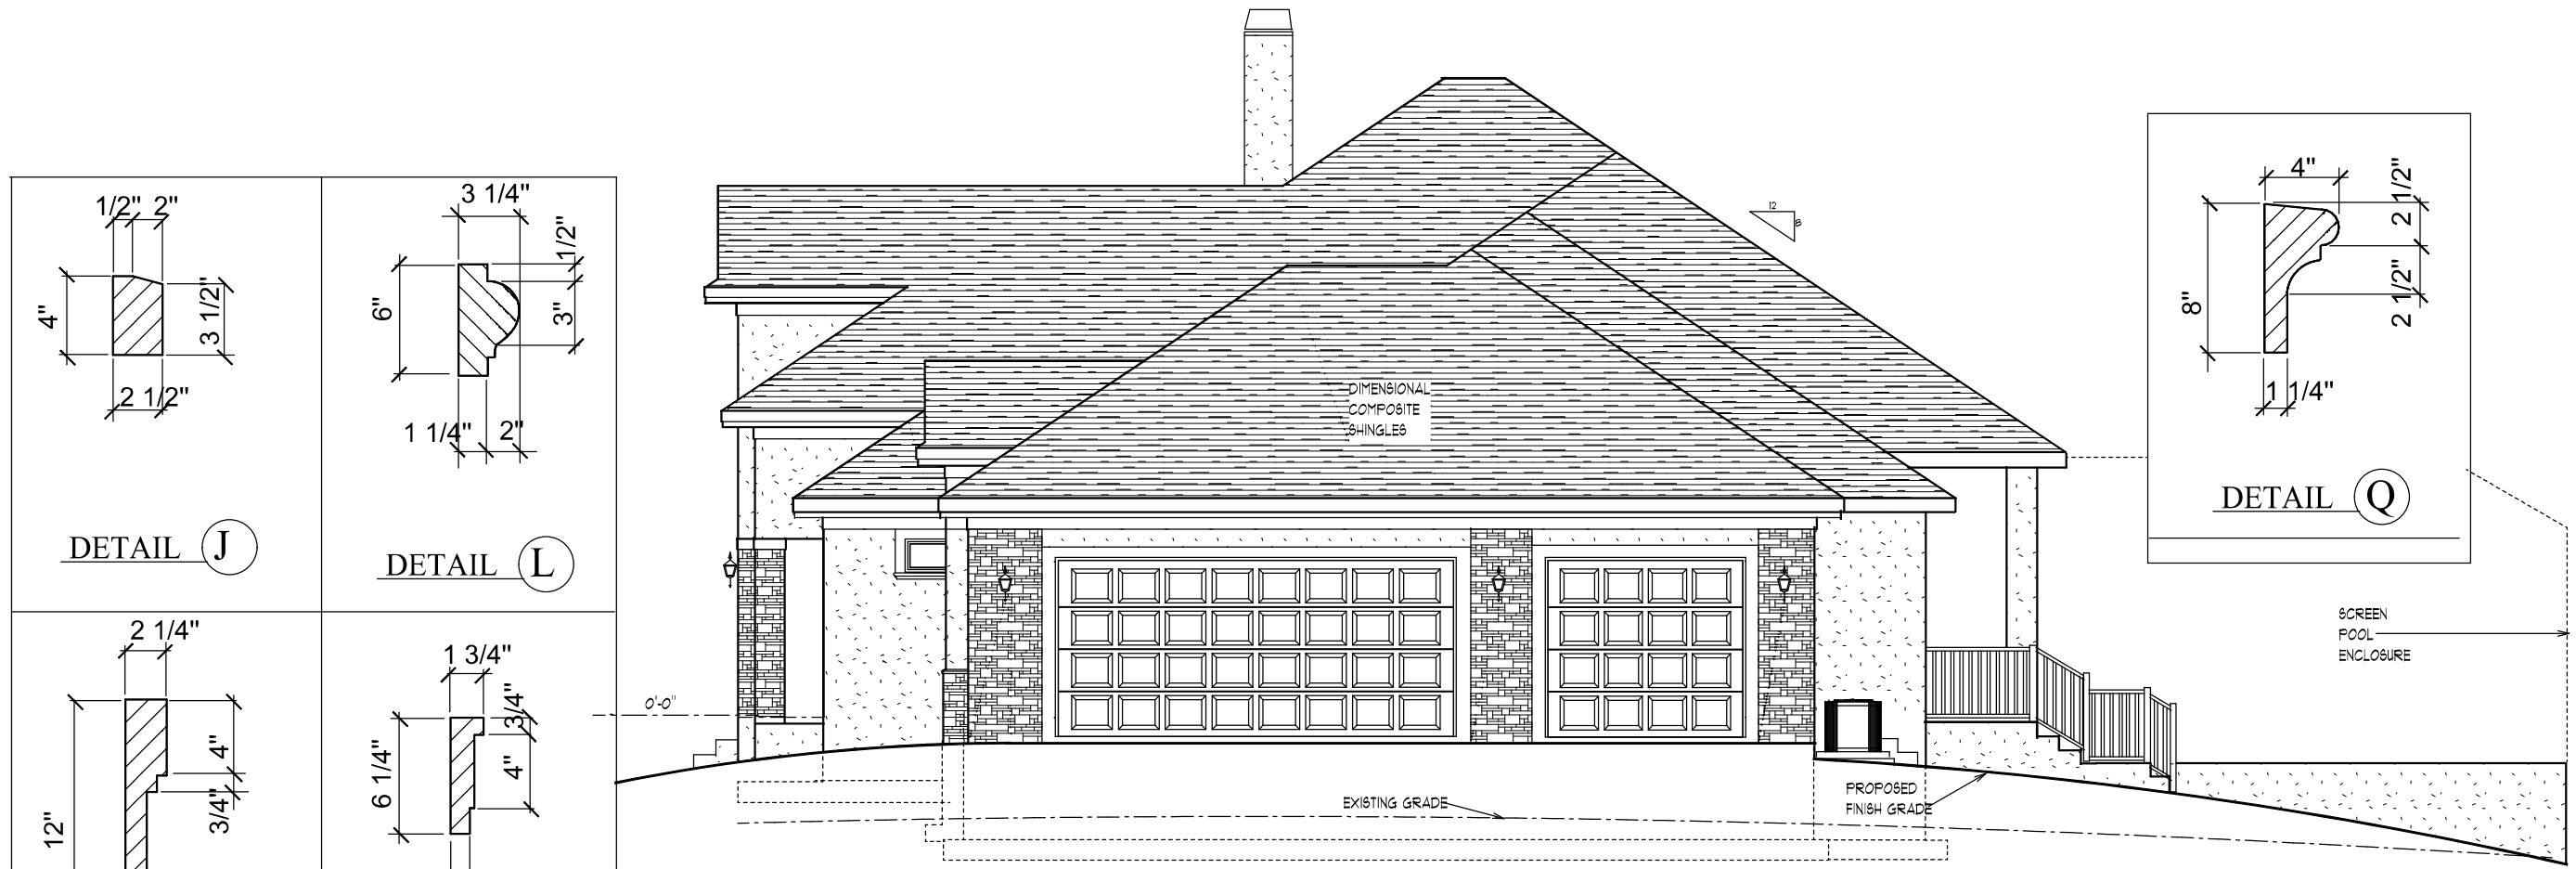

RIGHT SIDE ELEVATION

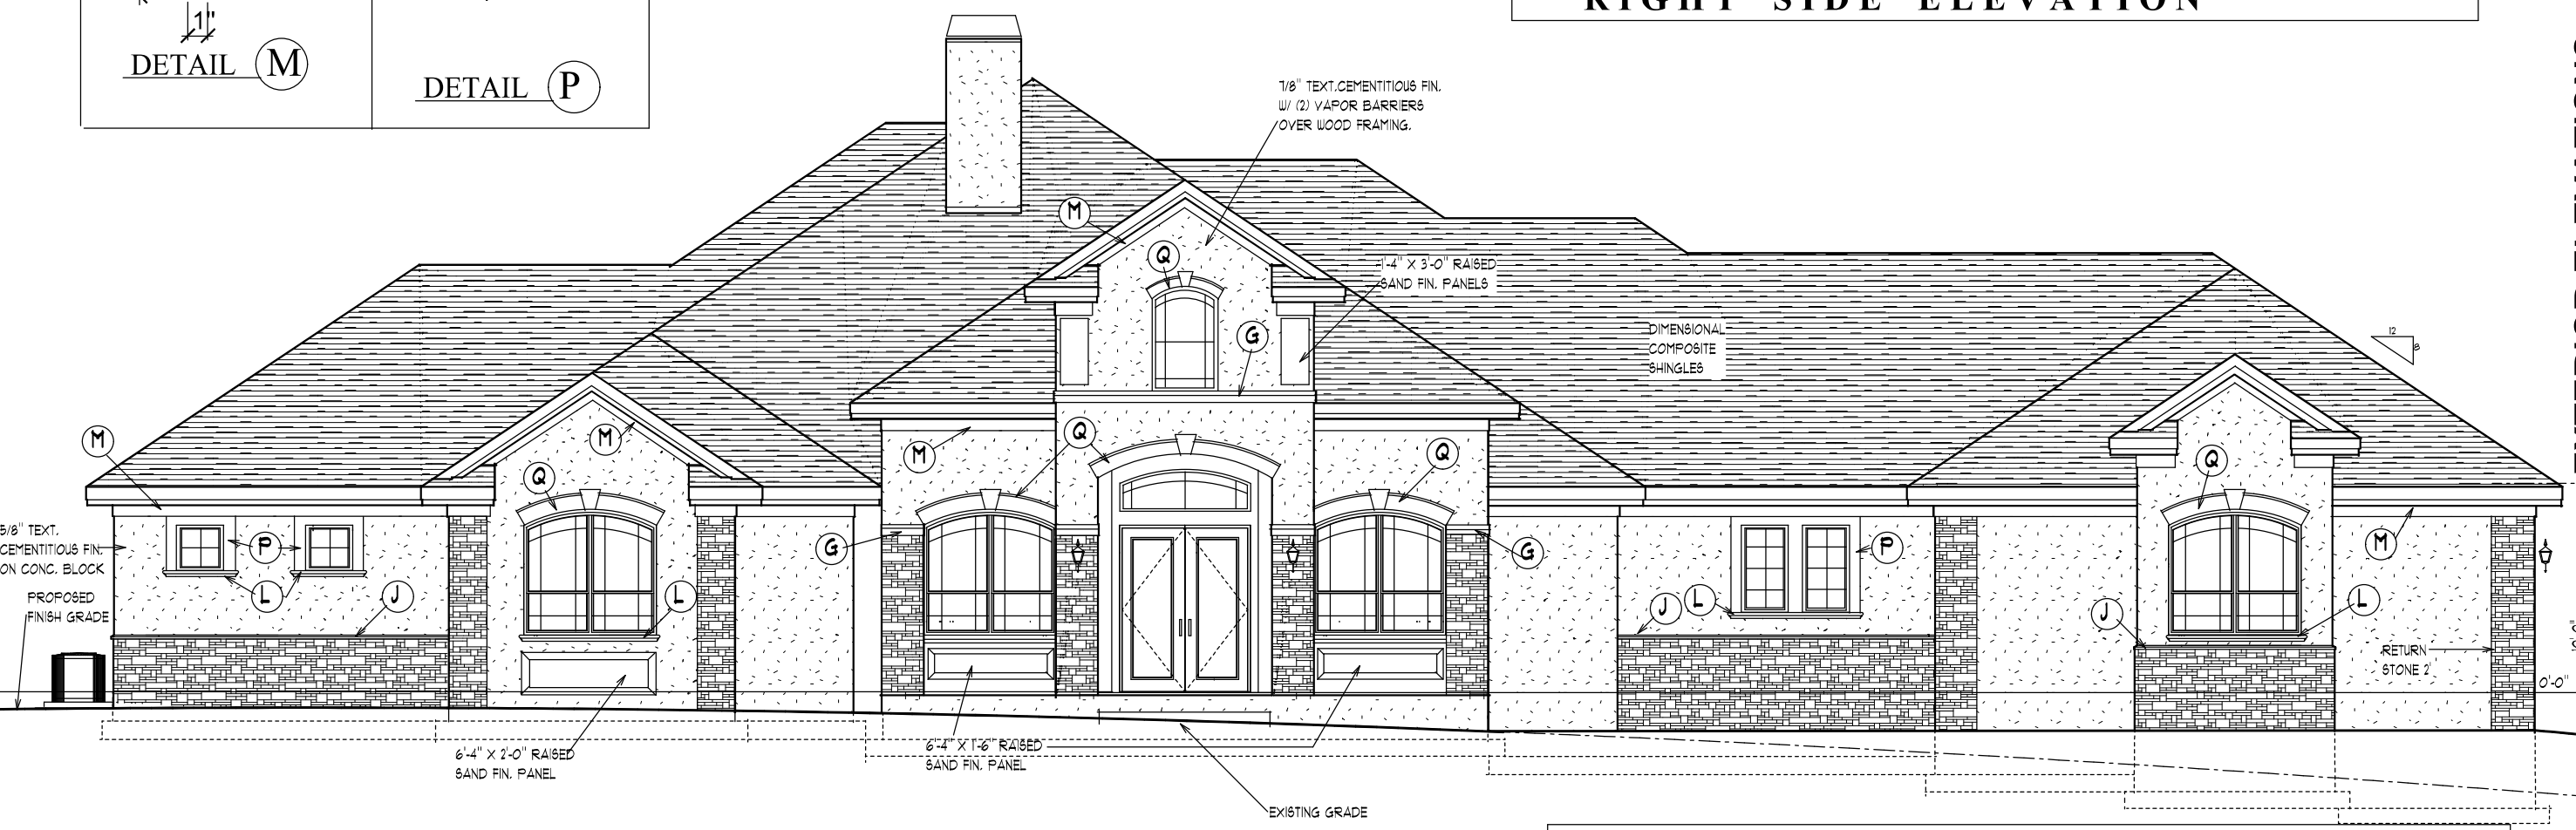

FRONT ELEVATION

DETAIL J

DETAIL L

DETAIL M

DETAIL P

EXTERIOR ELEVATIONS SCALE 1/8" = 1' 0"

DEEB FAMILY HOMES, LTD.
9400 RIVER CROSSING BLD.
NEW PORT RICHEY, FL. 34655

MINIERI RESIDENCE
LOT 129 AUTUMN WOODS
UNIT II
TARPON SPRINGS, FL.

PLAN DATE
11-10-14 02-24-15
11-20-14 03-10-15
11-26-14 03-30-15
1-5-15 04-17-15
1-15-15 06-10-15
06-22-15

4


A.E.C.S. # 15006

ALLEN ENGINEERING & CONSTRUCTION SERVICES
RICH ALLEN PROFESSIONAL ENGINEER
P.E. # 56920 C.A. # 9542


P.O. BOX 351
NEW PORT RICHEY, FL. 34656
727-842-6100
richallenpe@gmail.com

I HEREBY CERTIFY THAT I HAVE PERFORMED THE ATTACHED DESIGN TO COMPLY WITH THE MINIMUM WIND LOADS AND IT IS IN COMPLIANCE WITH SECT. 301 OF THE 2010 FLORIDA RESIDENTIAL BUILDING CODE SEALED FOR STRUCTURE ONLY

SIGNED: RICHARD E. ALLEN P.E. #56920

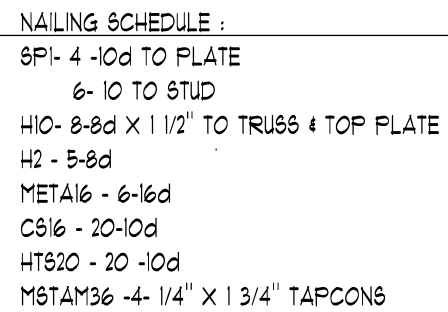

NOTE: ALL NON STRUCTURAL LUMBER
IS TO BE SOUTHERN PINE FIR U.N.O.

 

SCALE 1/8" = 1' 0"

SECTION DETAILS

PLAN DATE
11-10-14
11-20-14
11-26-14
1-5-15
1-15-15
06-10-15
06-22-15

**DEEB FAMILY
HOMES, LTD.**
9400 RIVER CROSSING BLD.
NEW PORT RICHEY, FL. 34655

4A

A.E.C.S. # 15006


**ALLEN ENGINEERING &
CONSTRUCTION SERVICES**
RICH ALLEN PROFESSIONAL ENGINEER
P.E. # 56920 C.A. # 9542

P.O. BOX 351
NEW PORT RICHEY, FL. 34656
727-842-6100
richallenpe@gmail.com

I HEREBY CERTIFY THAT I HAVE
PERFORMED THE ATTACHED DESIGN
TO COMPLY WITH 145 MPH ULTIMATE
WIND LOADS AND IT IS IN COMPLIANCE
WITH SECT. 301 OF THE 2010 FLORIDA
RESIDENTIAL BUILDING CODE
SEALED FOR STRUCTURE ONLY

SIGNED _____
RICHARD E. ALLEN P.E. #56920

**MINIERI RESIDENCE
LOT 129 AUTUMN WOODS
UNIT II
TARPON SPRINGS, FL.**

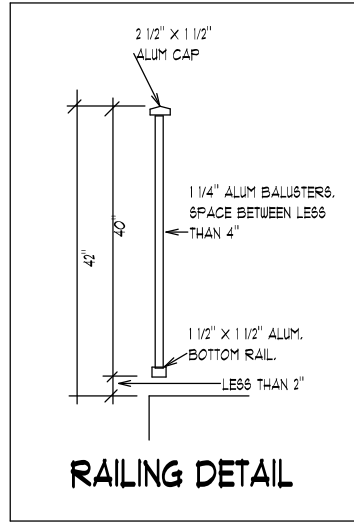

LEFT SIDE ELEVATION



REAR ELEVATION

EXTERIOR ELEVATIONS SCALE 1/8" = 1'-0"

A.E.C.S. # 15006

ALLEN ENGINEERING & CONSTRUCTION SERVICES
RICH ALLEN PROFESSIONAL ENGINEER
P.E. # 56920 C.A. # 9542

P.O. BOX 351
NEW PORT RICHEY, FL. 34656
727-842-6100
richallenpe@gmail.com

I HEREBY CERTIFY THAT I HAVE
PERFORMED THE ATTACHED DESIGN
TO COMPLY WITH THE MINIMUM
WIND LOADS AND IT IS IN COMPLIANCE
WITH SEC. 301 OF THE 2010 FLORIDA
RESIDENTIAL BUILDING CODE
SEALED FOR STRUCTURE ONLY

SIGNED
RICHARD E. ALLEN P.E. #56920

MINIERI RESIDENCE
LOT 129 AUTUMN WOODS
UNIT II
TARPON SPRINGS, FL.

PLAN DATE	11-10-14	02-24-15
	11-20-14	03-10-15
	11-26-14	03-30-15
	1-5-15	04-17-15
	1-15-15	06-10-15
		06-22-15

DEEB FAMILY HOMES, LTD.
9400 RIVER CROSSING BLD.
NEW PORT RICHEY, FL. 34655

5