


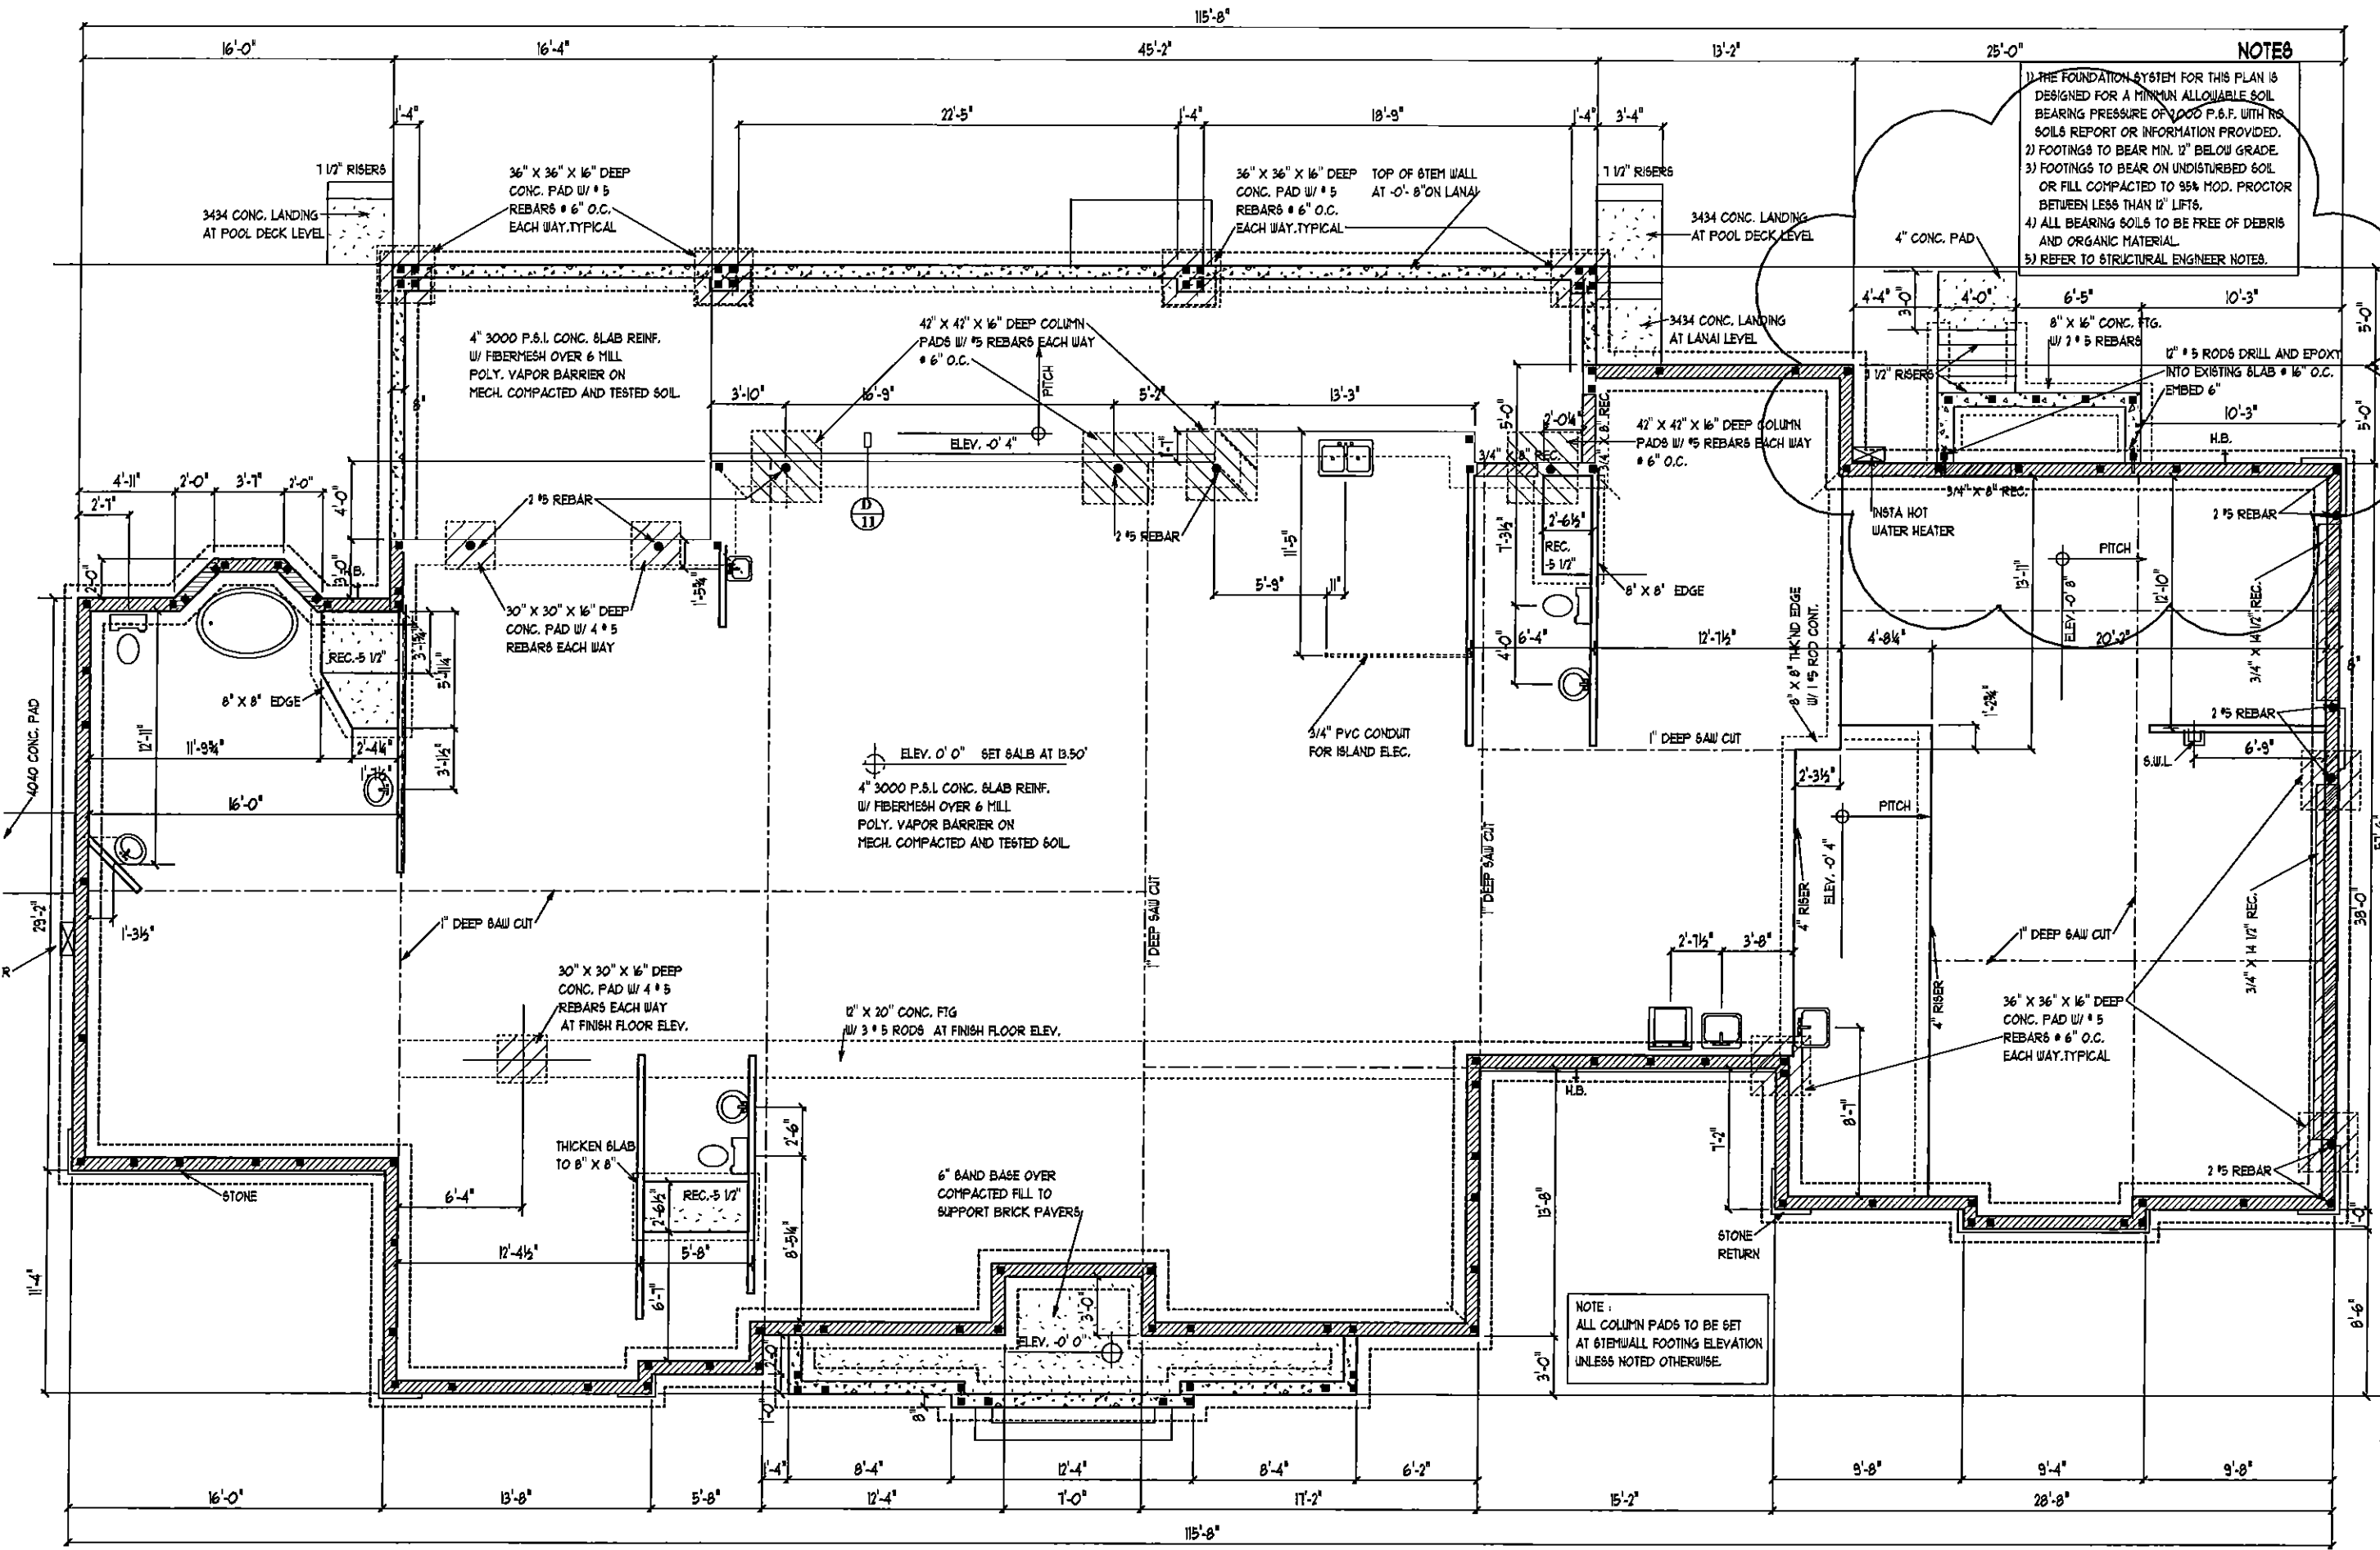

NOTES

- 1) THE FOUNDATION SYSTEM FOR THIS PLAN IS DESIGNED FOR A MINIMUM ALLOWABLE SOIL BEARING PRESSURE OF 1000 P.S.F. WITH NO SOILS REPORT OR INFORMATION PROVIDED.
- 2) FOOTINGS TO BEAR MIN. 12" BELOW GRADE.
- 3) FOOTINGS TO BEAR ON UNDISTURBED SOIL OR FILL COMPACTED TO 95% MOD. PROCTOR BETWEEN LESS THAN 12" LIFTS.
- 4) ALL BEARING SOILS TO BE FREE OF DEBRIS AND ORGANIC MATERIAL.
- 5) REFER TO STRUCTURAL ENGINEER NOTES.

NOTE:
ALL COLUMN PADS TO BE SET AT 6\"/>

A.E.C.S. # 15006

ALLEN ENGINEERING & CONSTRUCTION SERVICES
RICH ALLEN PROFESSIONAL ENGINEER
P.E. # 56920 C.A. # 9542
P.O. BOX 351
NEW PORT RICHEY, FL. 34655
727-842-6100
richallenpe@gmail.com

I HEREBY CERTIFY THAT I HAVE PERFORMED THE ATTACHED DESIGN TO COMPLY WITH THE MINIMUM REQUIREMENTS OF THE FLORIDA BUILDING CODE, CHAPTER 6, PART 1, AND THE FLORIDA MECHANICAL, PLUMBING AND ELECTRICAL CODES, CHAPTERS 9, 10, AND 11, IN COMPLIANCE WITH SECTION 901.2 OF THE 2010 FLORIDA BUILDING CODE. I HAVE REVIEWED THE PROJECT ONLY FOR THE PURPOSES OF THIS CERTIFICATION.

[Signature]
RICH ALLEN, P.E.
REGISTERED PROFESSIONAL ENGINEER
FLORIDA # 56920

MINIERI RESIDENCE
LOT 129 AUTUMN WOODS
UNIT II
TARPOON SPRINGS, FL.


PLAN DATE
11-20-14 103-10-15
11-26-14 103-30-15
1-5-15 104-17-15
1-15-15 106-10-15
09-18-15 106-22-15
02-24-15 103-07-16

DEEB FAMILY
HOMES, LTD.
9400 RIVER CROSSING BLD.
NEW PORT RICHEY, FL. 34655

1

SCALE 1/8" = 1'-0"

FOUNDATION PLAN

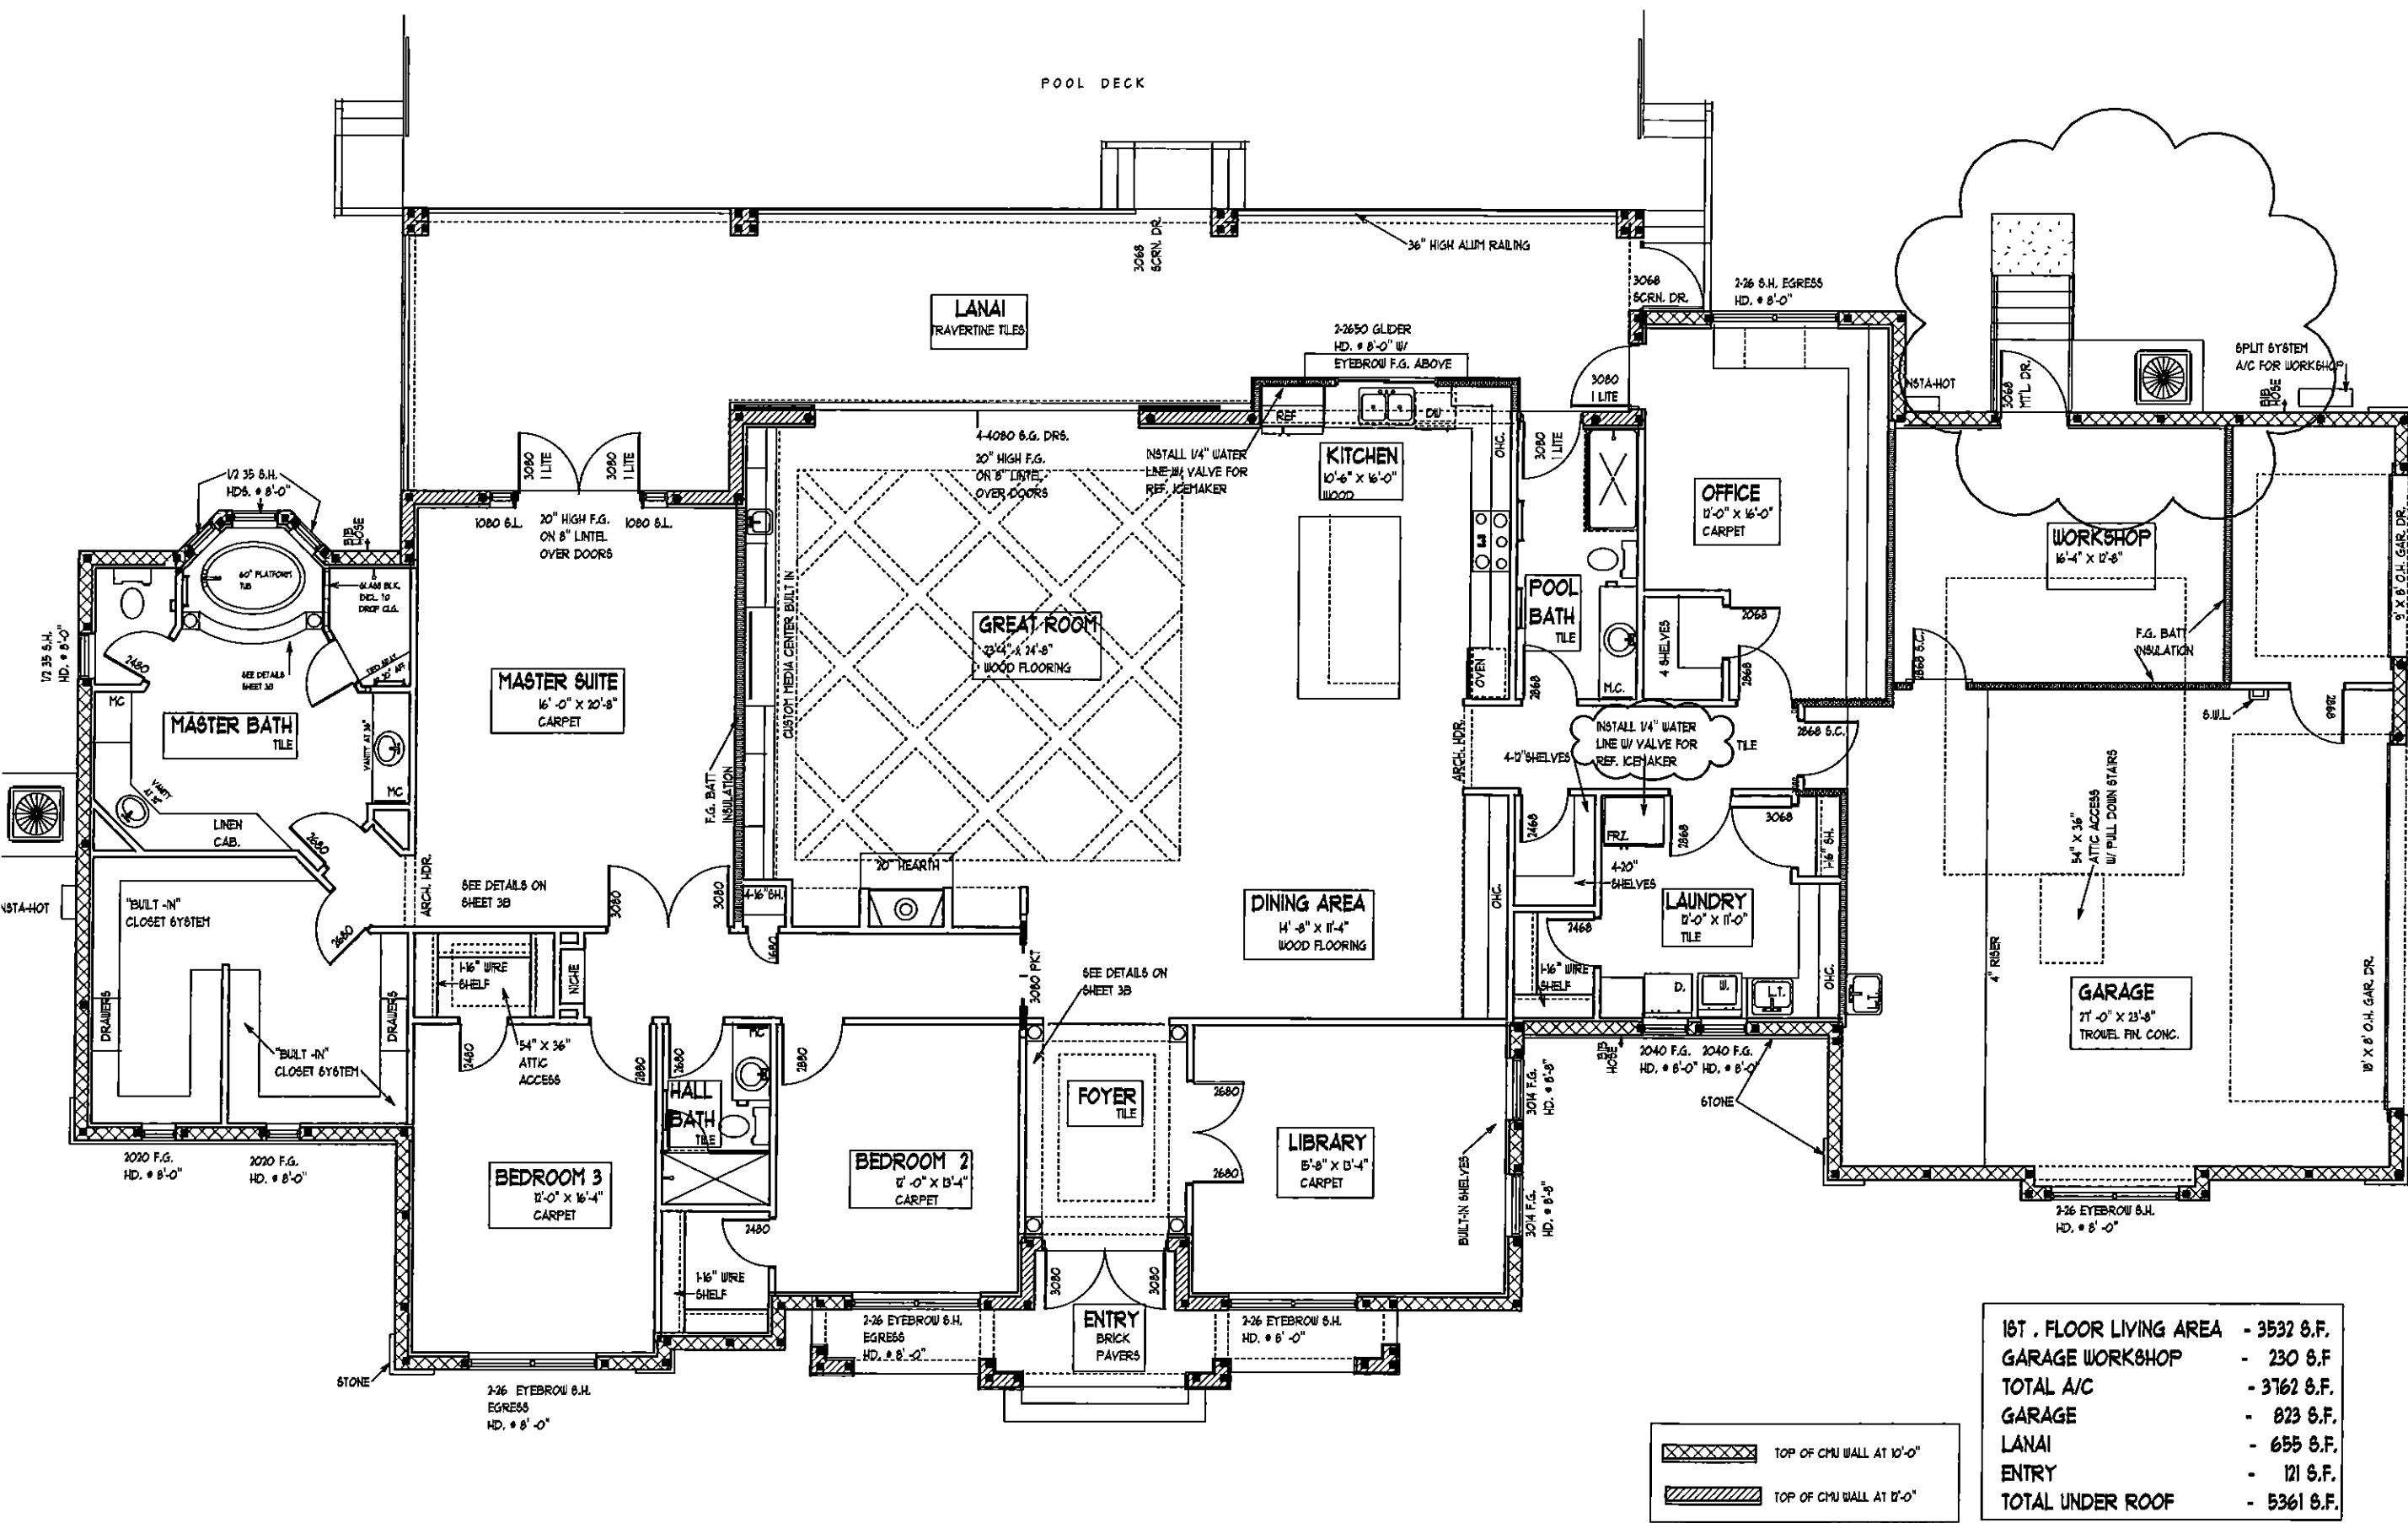

1ST . FLOOR LIVING AREA	- 3532 S.F.
GARAGE WORKSHOP	- 230 S.F.
TOTAL A/C	- 3762 S.F.
GARAGE	- 823 S.F.
LANAI	- 655 S.F.
ENTRY	- 121 S.F.
TOTAL UNDER ROOF	- 5361 S.F.




FIRST FLOOR NOTES SCALE 1/8" = 1' 0" A.E.C.S. # 15006

DEEB FAMILY
HOMES, LTD.
9400 RIVER CROSSING BLD.
NEW PORT RICHEY, FL 34655

MINIERI RESIDENCE
LOT 129 AUTUMN WOODS
UNIT II
TARPON SPRINGS, FL.

PLAN DATE	11-20-14 03-10-15
	11-26-14 03-30-15
	1-5-15 04-17-15
	1-15-15 06-10-15
	09-18-15 10-22-15
	02-24-15 03-07-16

2

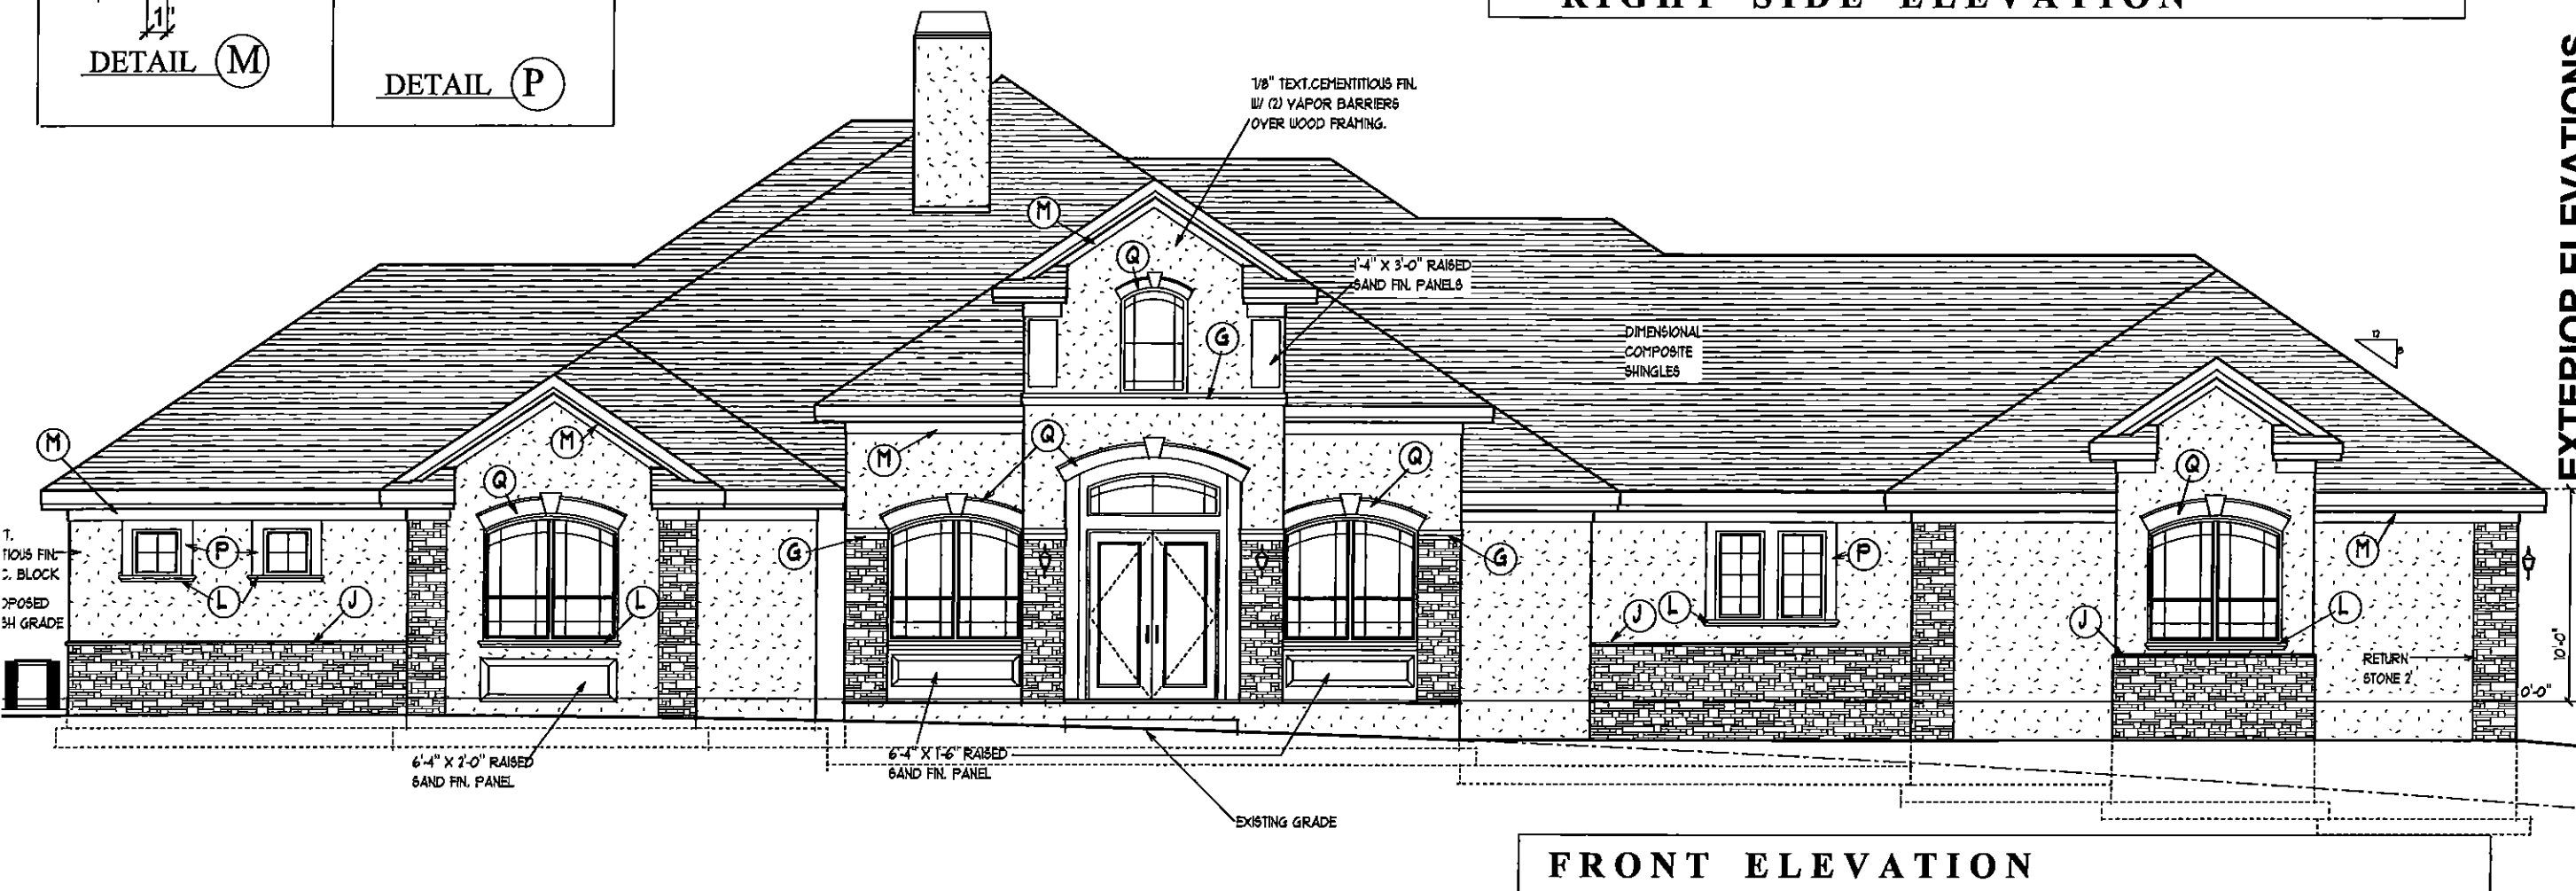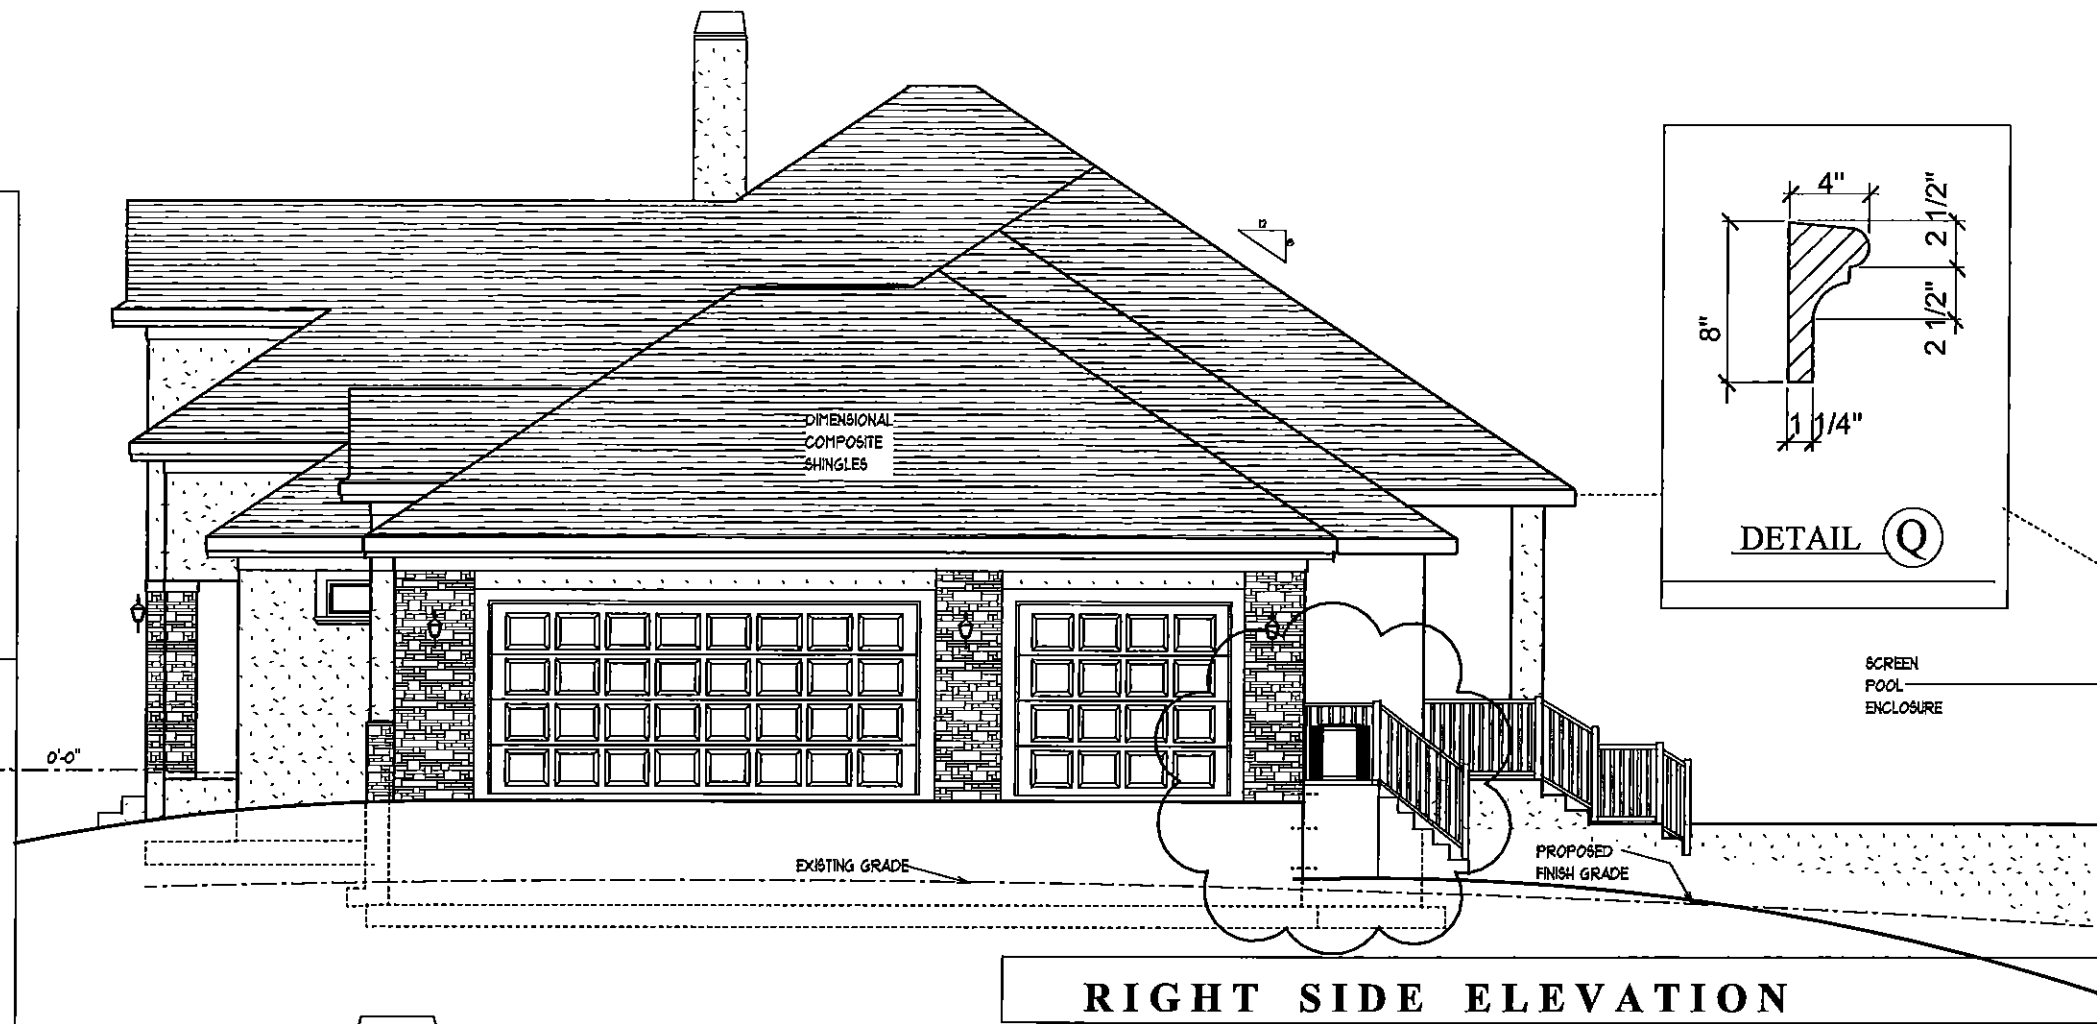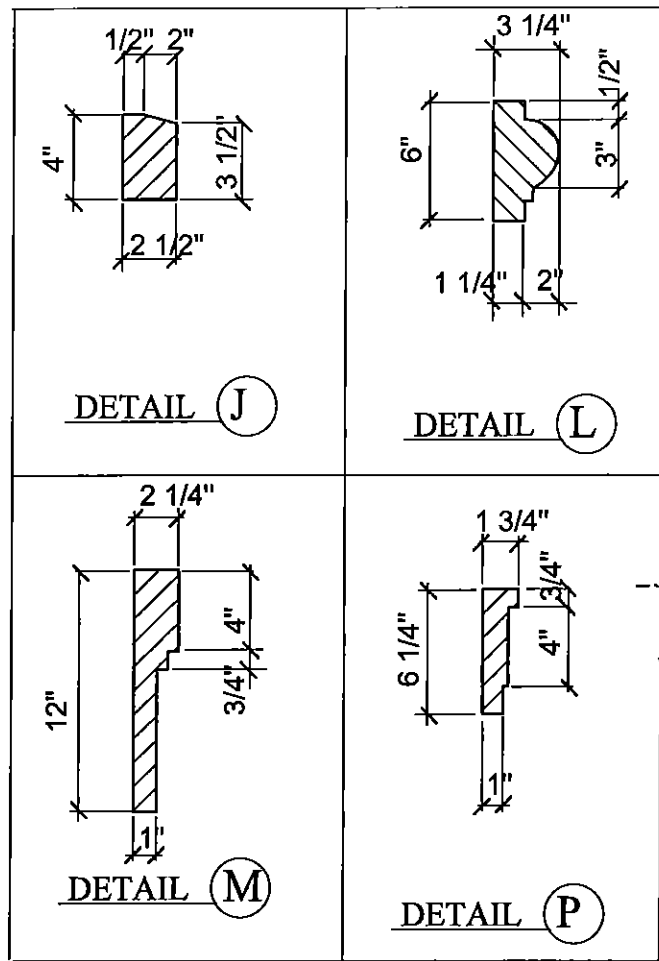

EXTERIOR ELEVATIONS SCALE 1/8" = 1' 0"

A.E.C.S. # 15006

DEEB FAMILY HOMES, LTD. 9400 RIVER CROSSING BLD. NEW PORT RICHEY, FL. 34655	MINIERI RESIDENCE LOT 129 AUTUMN WOODS UNIT II TARPON SPRINGS, FL.	PLAN DATE
		11-20-14 03-10-15 11-26-14 03-30-15 1-5-15 04-17-15 1-15-15 06-10-15 09-18-15 06-22-15 02-24-15 03-07-16

4